



# Location Plan

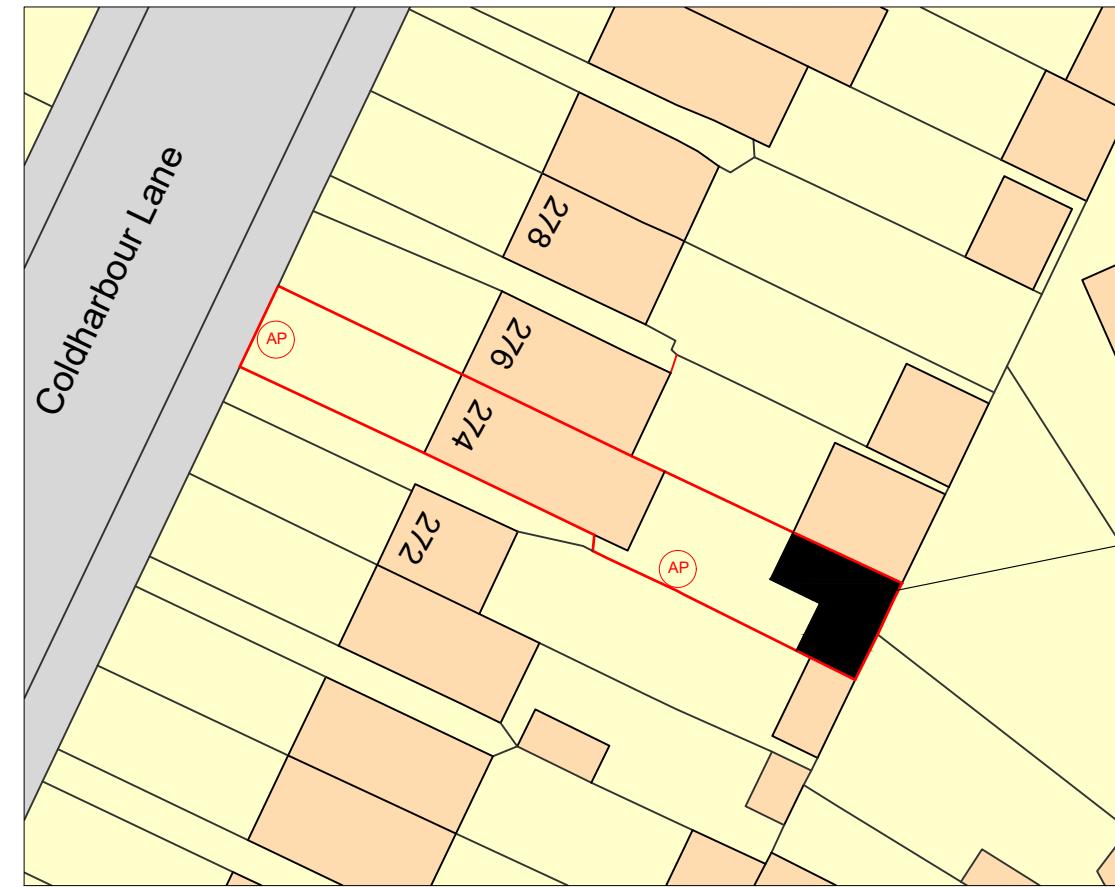

## Block Plan

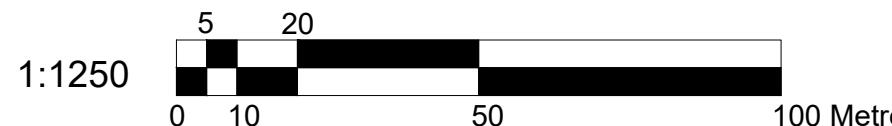

 <b>BANCIL PARTNERSHIP LTD</b>	Dimensions to be verified on site DO NOT SCALE FROM THIS DRAWING. Any areas indicated on this drawing are for guidance only. No responsibility is taken for their accuracy.				Drawn By: NM Checked By: SM Date: 02/2023 Drawing No. PL1/SM/3291 - 00	Revisions:		
	Site Address: 274 Coldharbour Lane Hayes UB3 3HJ	Client Detail: 274 Coldharbour Lane Hayes UB3 3HJ	Title: Location Plan Block Plan			Rev	Revision	Date
This drawing is the property of <b>BANCIL PARTNERSHIP LTD</b> Copyright is reserved by them and the drawing is issued on the condition that it is not copied, reproduced, retained or disclosed to any unauthorised person, either wholly or in part without the consent in writing of <b>BANCIL PARTNERSHIP LTD</b>			Scale: 1:1250 / 500			Paper Size: A3		
131 Heston Road, Hounslow, Middx, TW5 0RD Tel: 020 8574 4546 Fax: 020 8574 4526								