


70 Denbigh drive Hayes
Ub31qf

scale 1:2500 @ A3

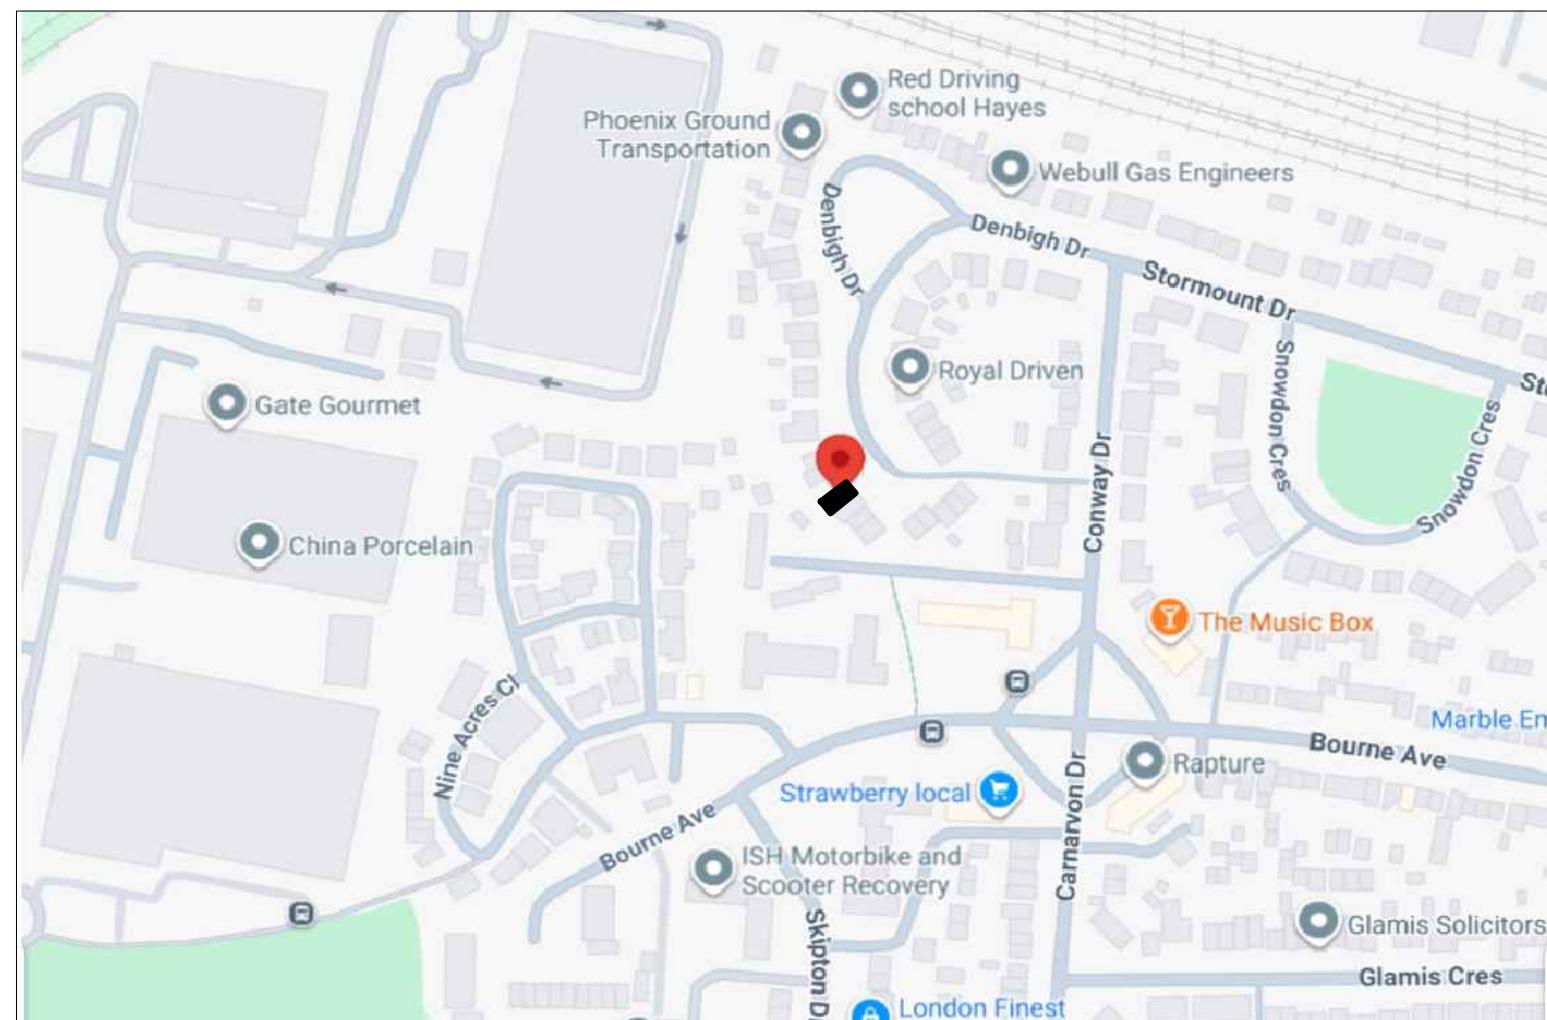

rev	revision details	date
A		
B		

NOTES:
THIS DRAWING IS INDICATIVE ONLY AND MUST NOT BE REPRODUCED WITHOUT PERMISSION.
THIS DRAWING IS FOR DESIGN INTENT ONLY AND MUST NOT BE USED FOR ANY OTHER PURPOSES.
THE CONTRACTOR IS RESPONSIBLE FOR CHECKING DIMENSIONS ON SITE PRIOR TO BUILDING OR FABRICATION.

SCALE 1: 20
1m 2m

SCALE 1: 50
1m 4m

SCALE 1: 500
10m 40m

SCALE 1: 1250
25m 100m

KM Renovations and Surveys LTD



key risk

Job title

drawing title

LOCATION PLAN

job no. drawing no. revision

scale issued to Drawn by

@A1