

70 Denbigh drive Hayes

Ub31qf




PROPOSED
FRONT VIEW ELEVATION



PROPOSED
REAR VIEW ELEVATION

scale 1:100 @ A3

PROPOSED
SIDE VIEW ELEVATION

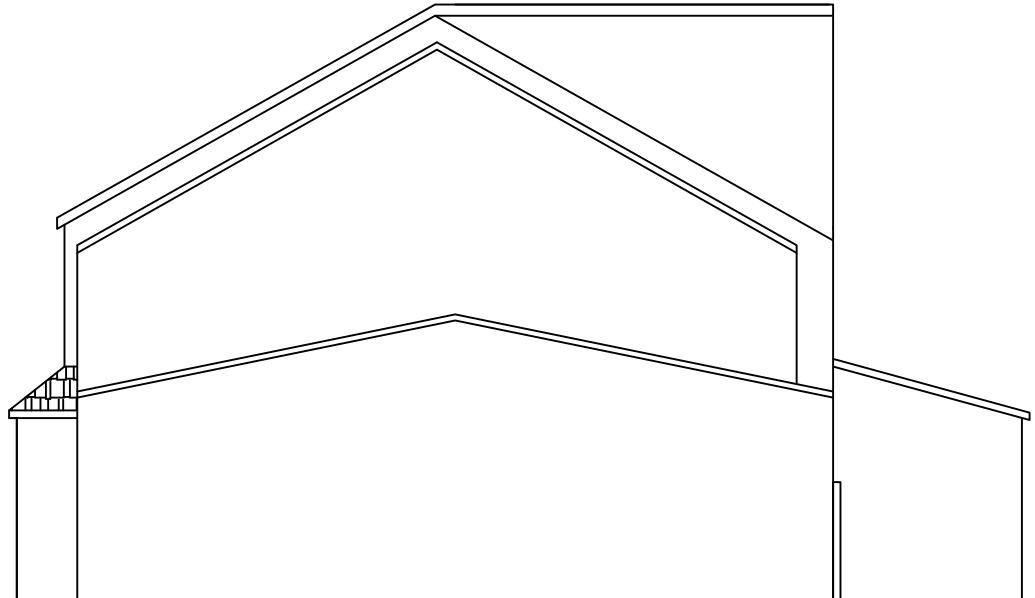

ADDITION PART

rev	revision details	date
A		
B		

NOTES:
THIS DRAWING IS INDICATIVE ONLY AND MUST NOT BE
REPRODUCED WITHOUT PERMISSION.

THIS DRAWING IS FOR DESIGN INTENT ONLY AND MUST
NOT BE USED FOR ANY OTHER PURPOSES.

THE CONTRACTOR IS RESPONSIBLE FOR CHECKING
DIMENSIONS ON SITE PRIOR TO BUILDING OR
FABRICATION.

SCALE 1: 20
1m 2m

SCALE 1: 50
1m 4m

SCALE 1: 500
10m 40m

SCALE 1: 1250
25m 100m

KM Renovations and Surveys LTD



key risk

Job title

drawing title

PROPOSED ELEVATIONS

job no. drawing no. revision

scale issued to Drawn by

@A1