


rev	revision details	date
A		
B		

# 70 Denbigh drive Hayes

## Ub31qf

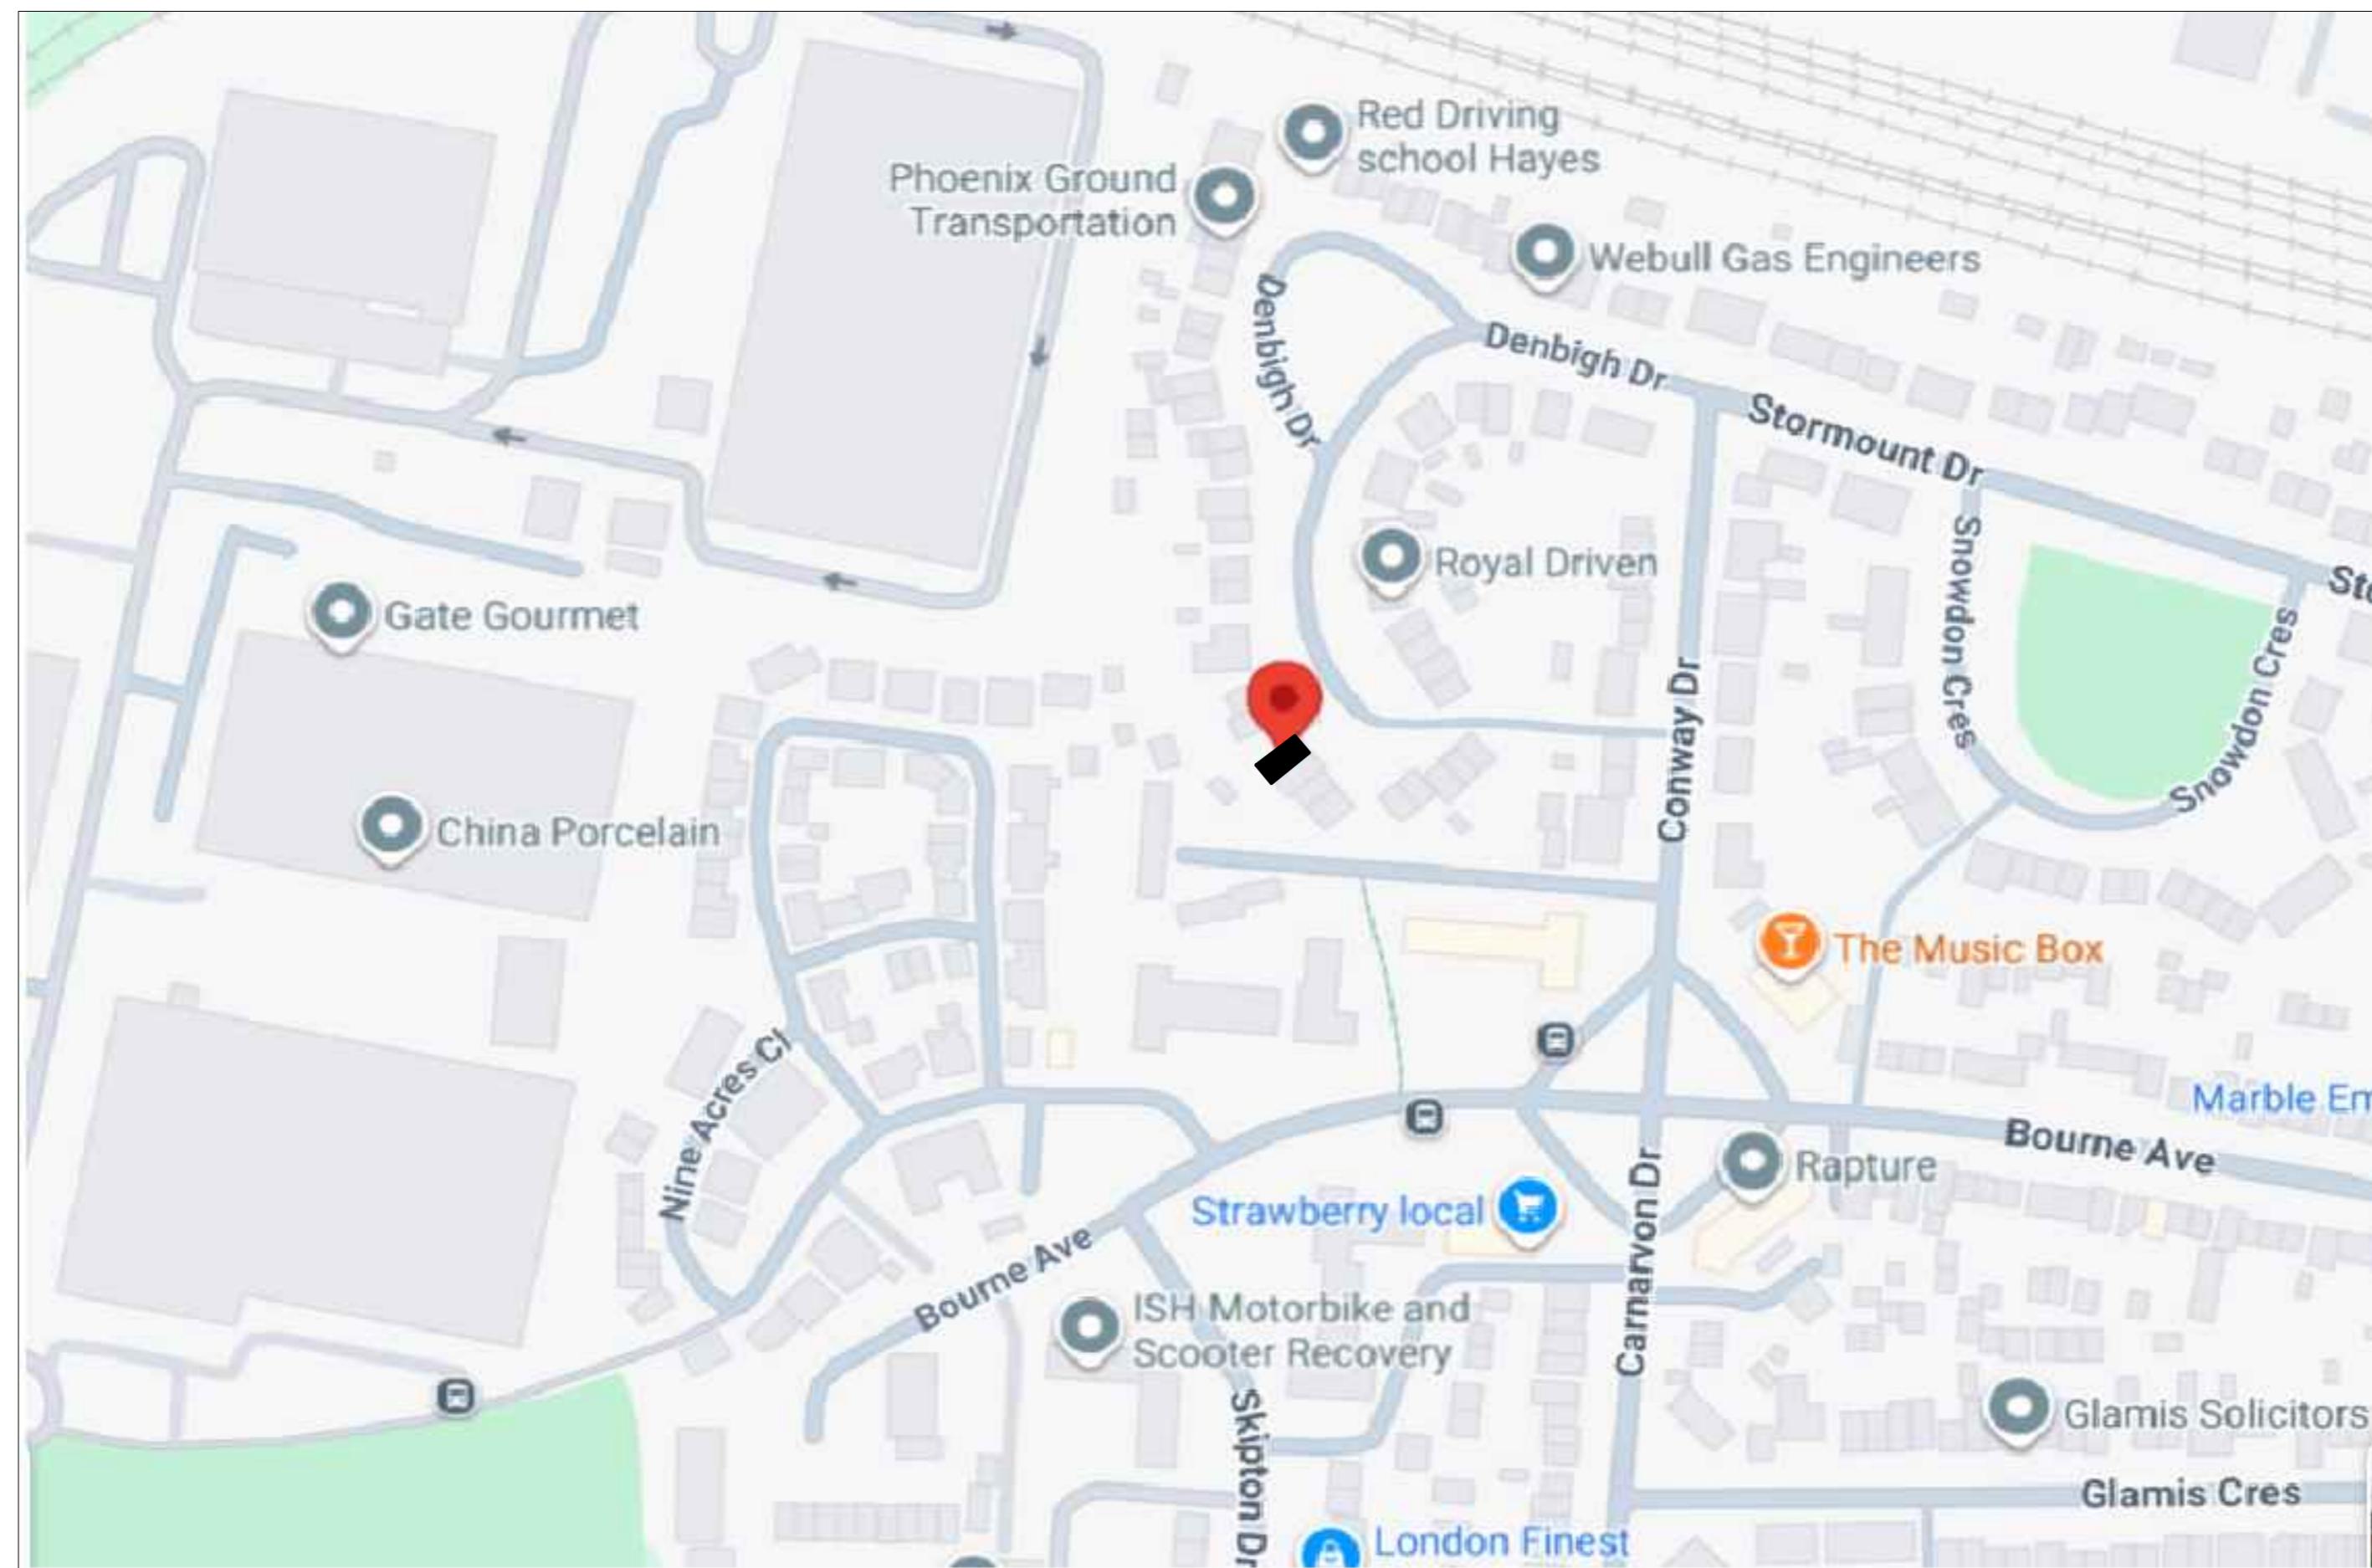


NOTES:

THIS DRAWING IS INDICATIVE ONLY AND MUST NOT BE REPRODUCED WITHOUT PERMISSION.


THIS DRAWING IS FOR DESIGN INTENT ONLY AND MUST NOT BE USED FOR ANY OTHER PURPOSES.

THE CONTRACTOR IS RESPONSIBLE FOR CHECKING DIMENSIONS ON SITE PRIOR TO BUILDING OR FABRICATION.


SCALE 1: 20

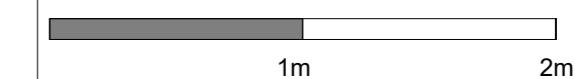


SCALE 1: 50

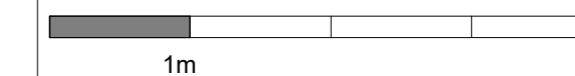

SCALE 1: 500

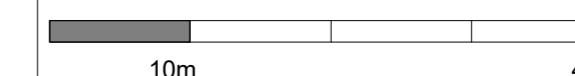

SCALE 1: 1250

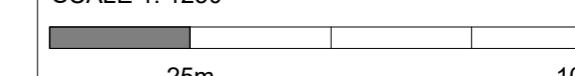

KM Renovations and Surveys LTD



key risk

Job title

drawing title

LOCATION PLAN

job no.	drawing no.	revision
---------	-------------	----------

scale	Issued to	Drawn by
-------	-----------	----------

@A1		
-----	--	--