


Date Produced: 16-Jan-2025

Scale: 1:1250 @A3

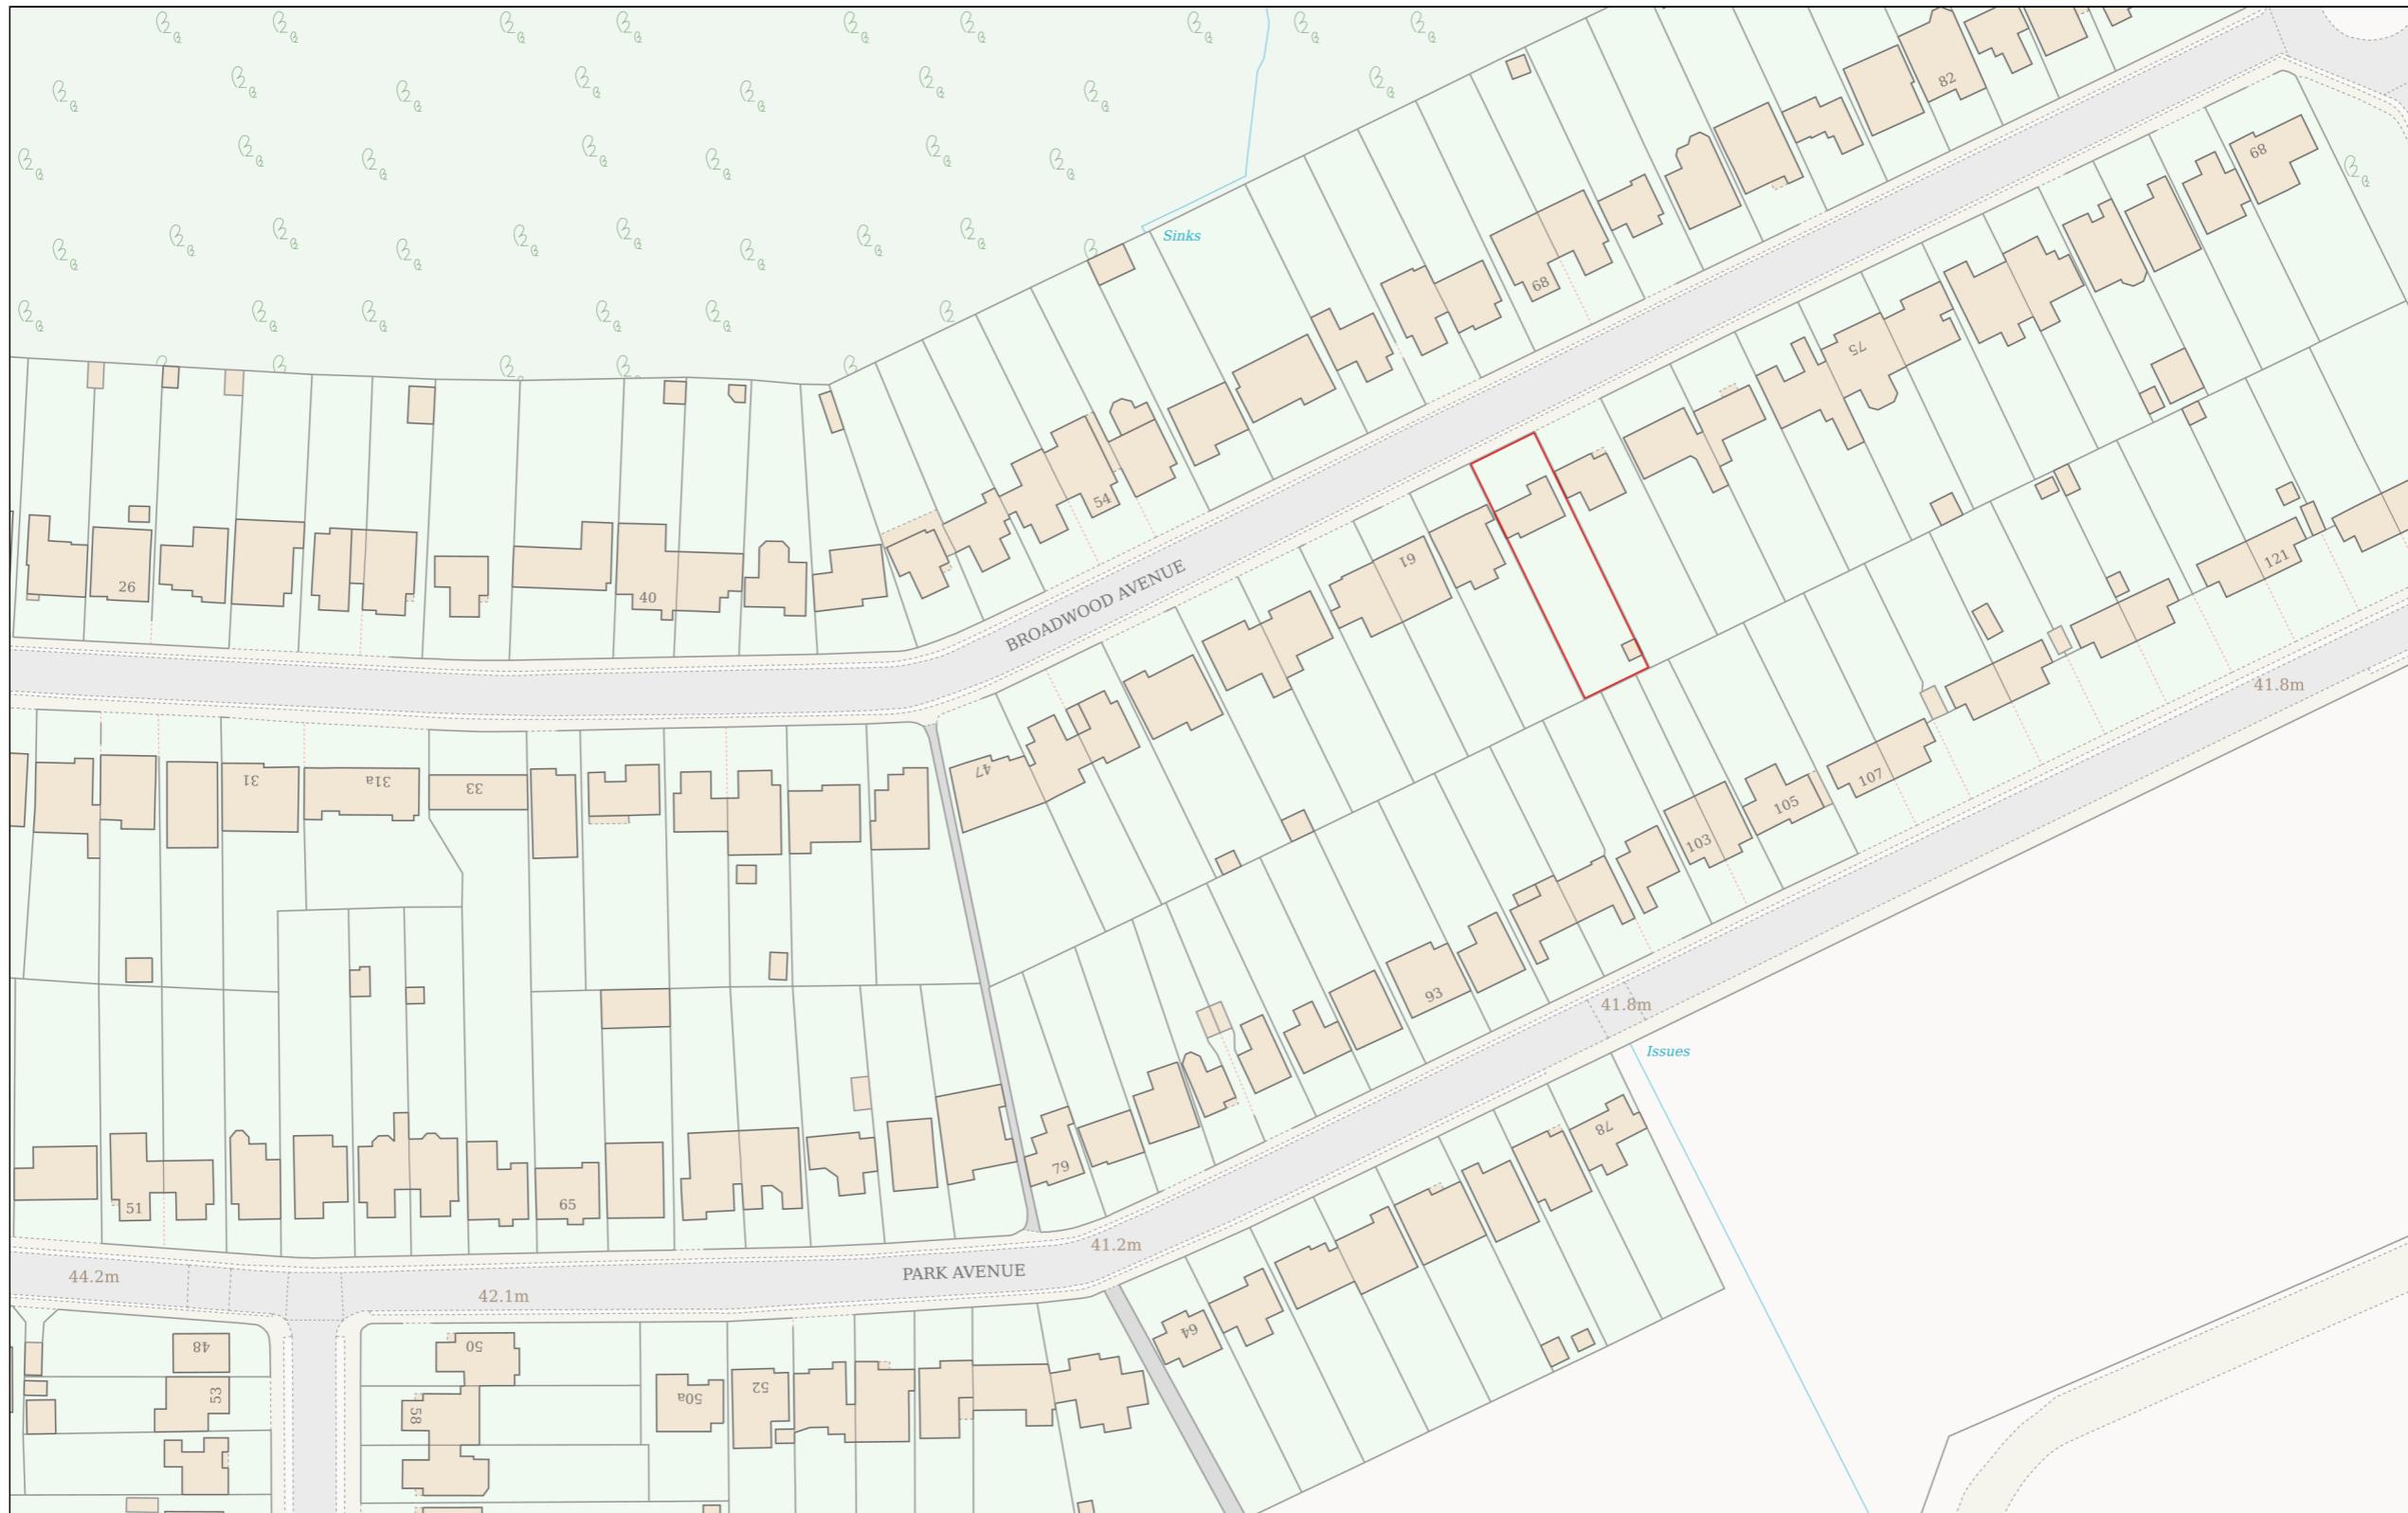

Planning Portal Reference: PP-13701282v1


Metres