


Location Plan

Site Address: 80, Castleton Road, Ruislip, HA4 9QL

Date Produced: 23-Jun-2025

Scale: 1:1250 @A3

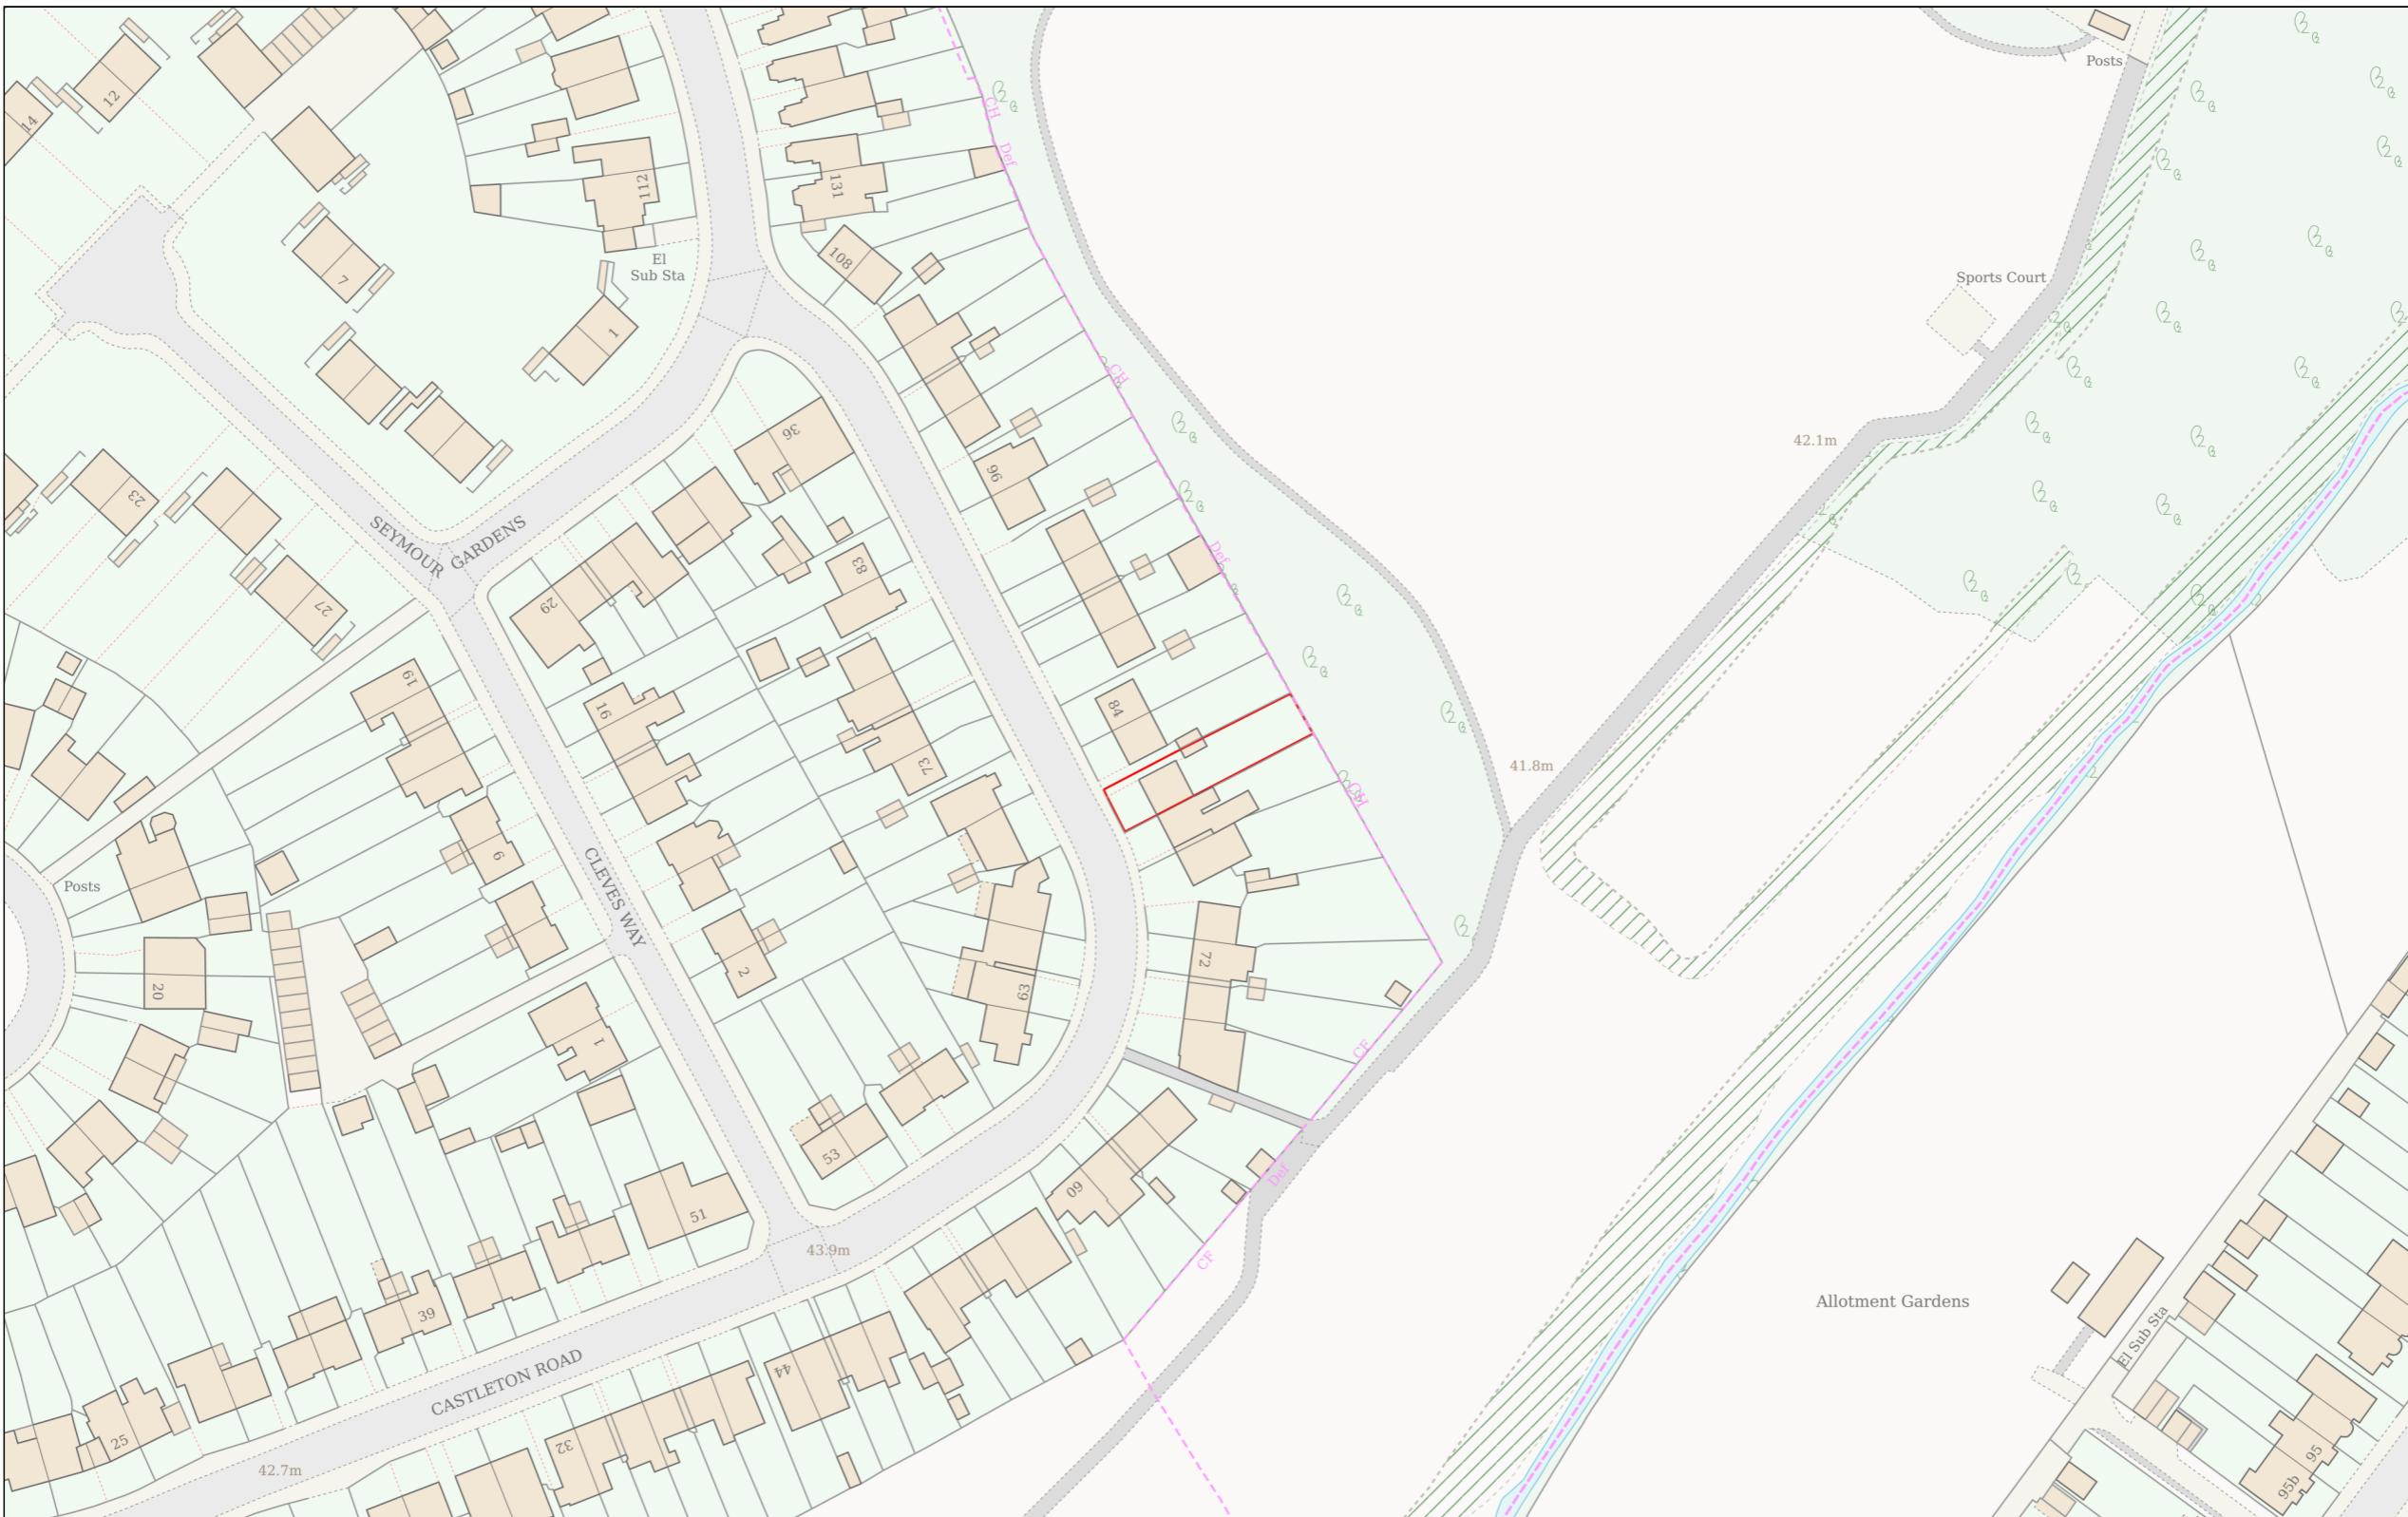

Planning Portal Reference: PP-14112481v1

0 50
Metres