


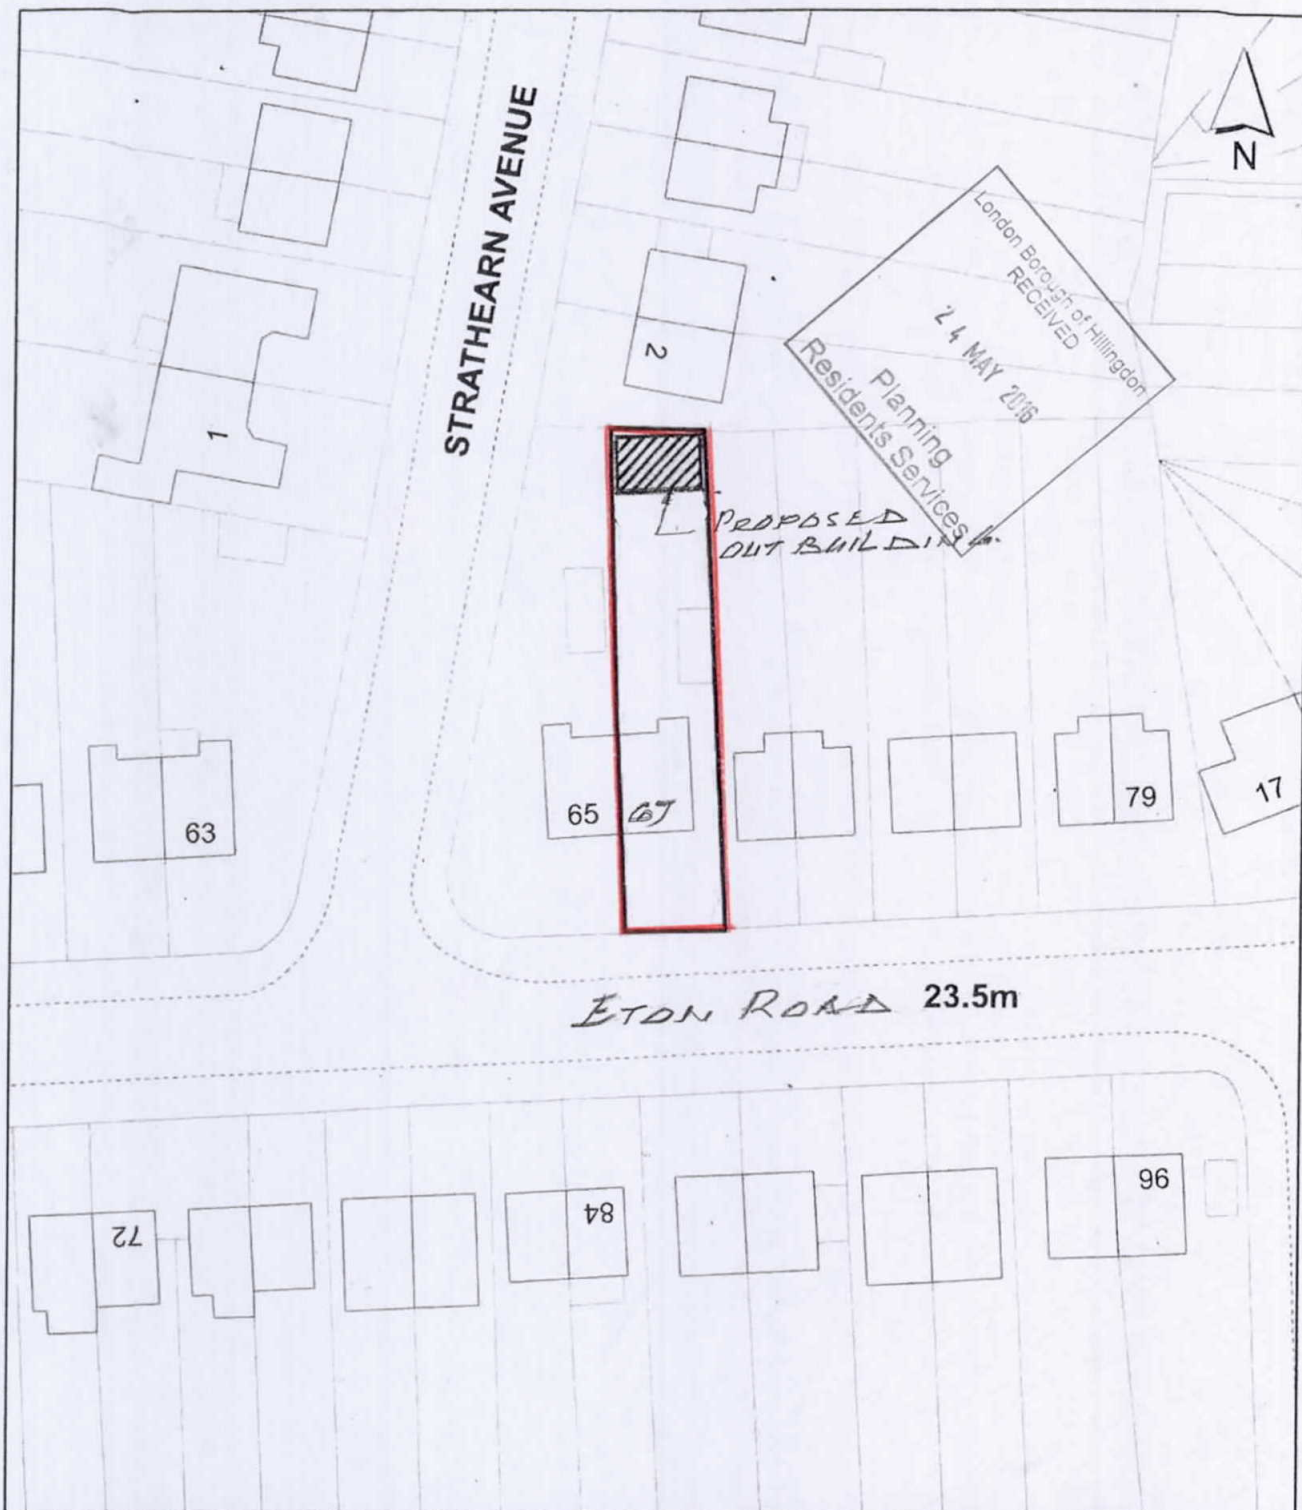

Notes



Site boundary

For identification purposes only.

This copy has been made by or with the authority of the Head of Committee Services pursuant to section 47 of the Copyright, Designs and Patents Act 1988 (the Act).

Unless the Act provides a relevant exception to copyright.

© Crown copyright and database rights 2013 Ordnance Survey 100019283

Site Address

**67 Eton Road
Harlington**

Planning Application Ref:

ENF/295/13

Scale

1:500

Planning Committee

Central & South

Date

**September
2013**

**LONDON BOROUGH
OF HILLINGDON
Residents Services**

Civic Centre, Uxbridge, Middx. UB8 1UW
Telephone No.: Uxbridge 250111



HILLINGDON
LONDON