


Location Plan

Site Address: 32, Stafford Road, Ruislip, HA4 6PJ

Date Produced: 04-Aug-2023

Scale: 1:1250 @A4

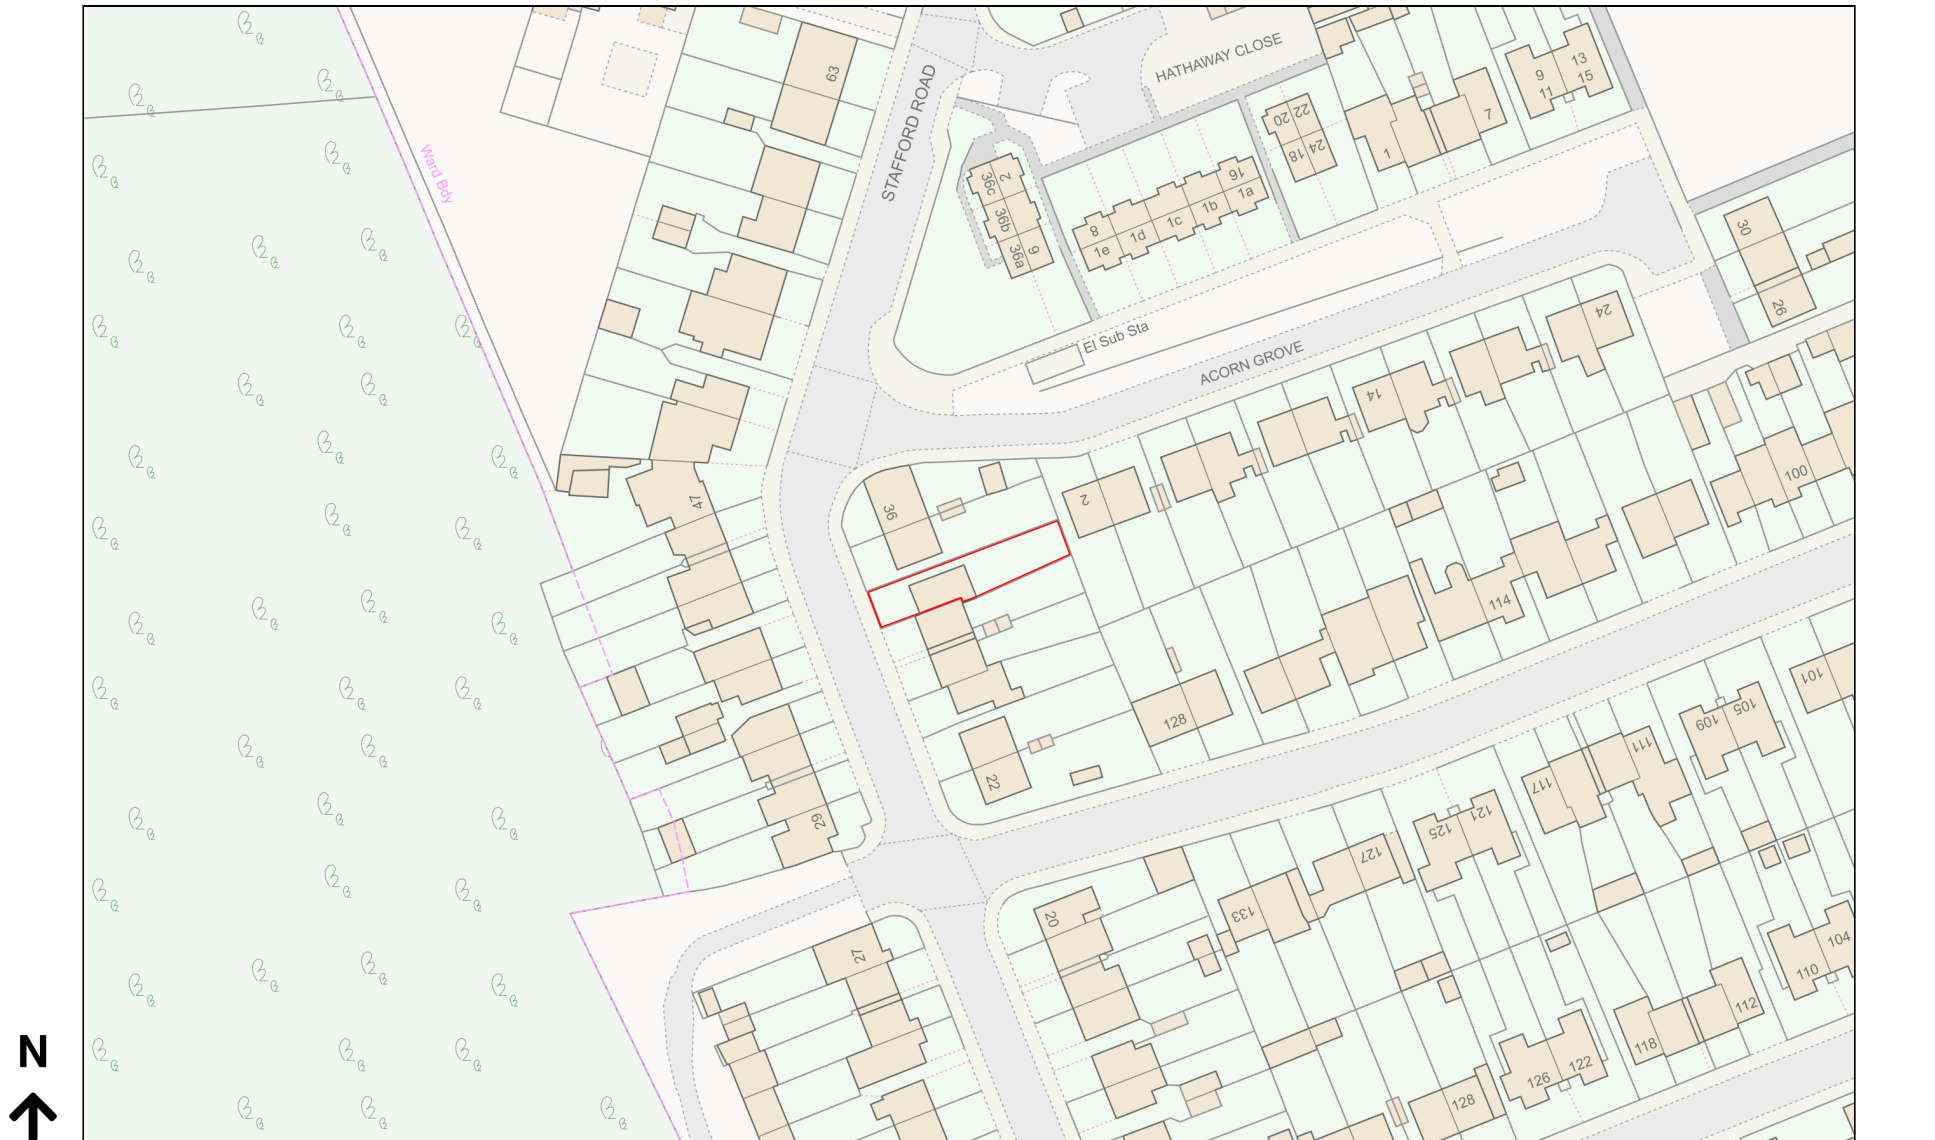

Planning Portal Reference: PP-12359503v1