

GENERAL NOTES


All work to comply with current building regulations and codes of practice

Do not scale from drawings

All dimensions to be checked on site before the start of any work

NOTE:

4 MT REAR EXTENSION AND GARAGE AND SHED CONVERSION ALREADY APPROVED UNDER PLANNING APPLICATION (REF : 66812/APP/2025/1853)

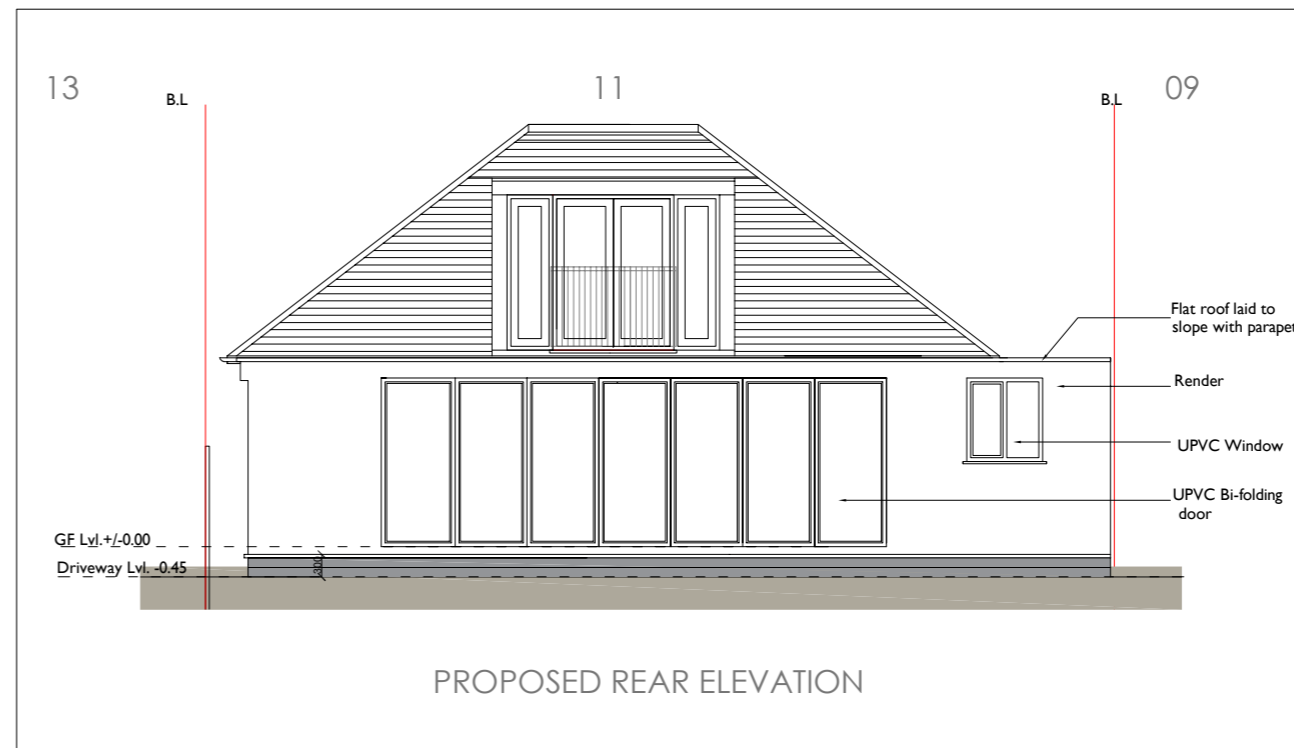

PROJECT : 11 HILLSIDE CRESCENT NORTHWOOD HA6 1RP

SB DESIGN STUDIO

SHINGINI BISWAS

sbdstudiolondon@gmail.com

07521505399

DWG NAME : EXISTING AND PROPOSED ELEVATIONS

SCALE : 1:100@A3

DWG NO/REV : 11EL-01/A1

DATE : 12/04/2026