




LOCATION PLAN - 1:1250

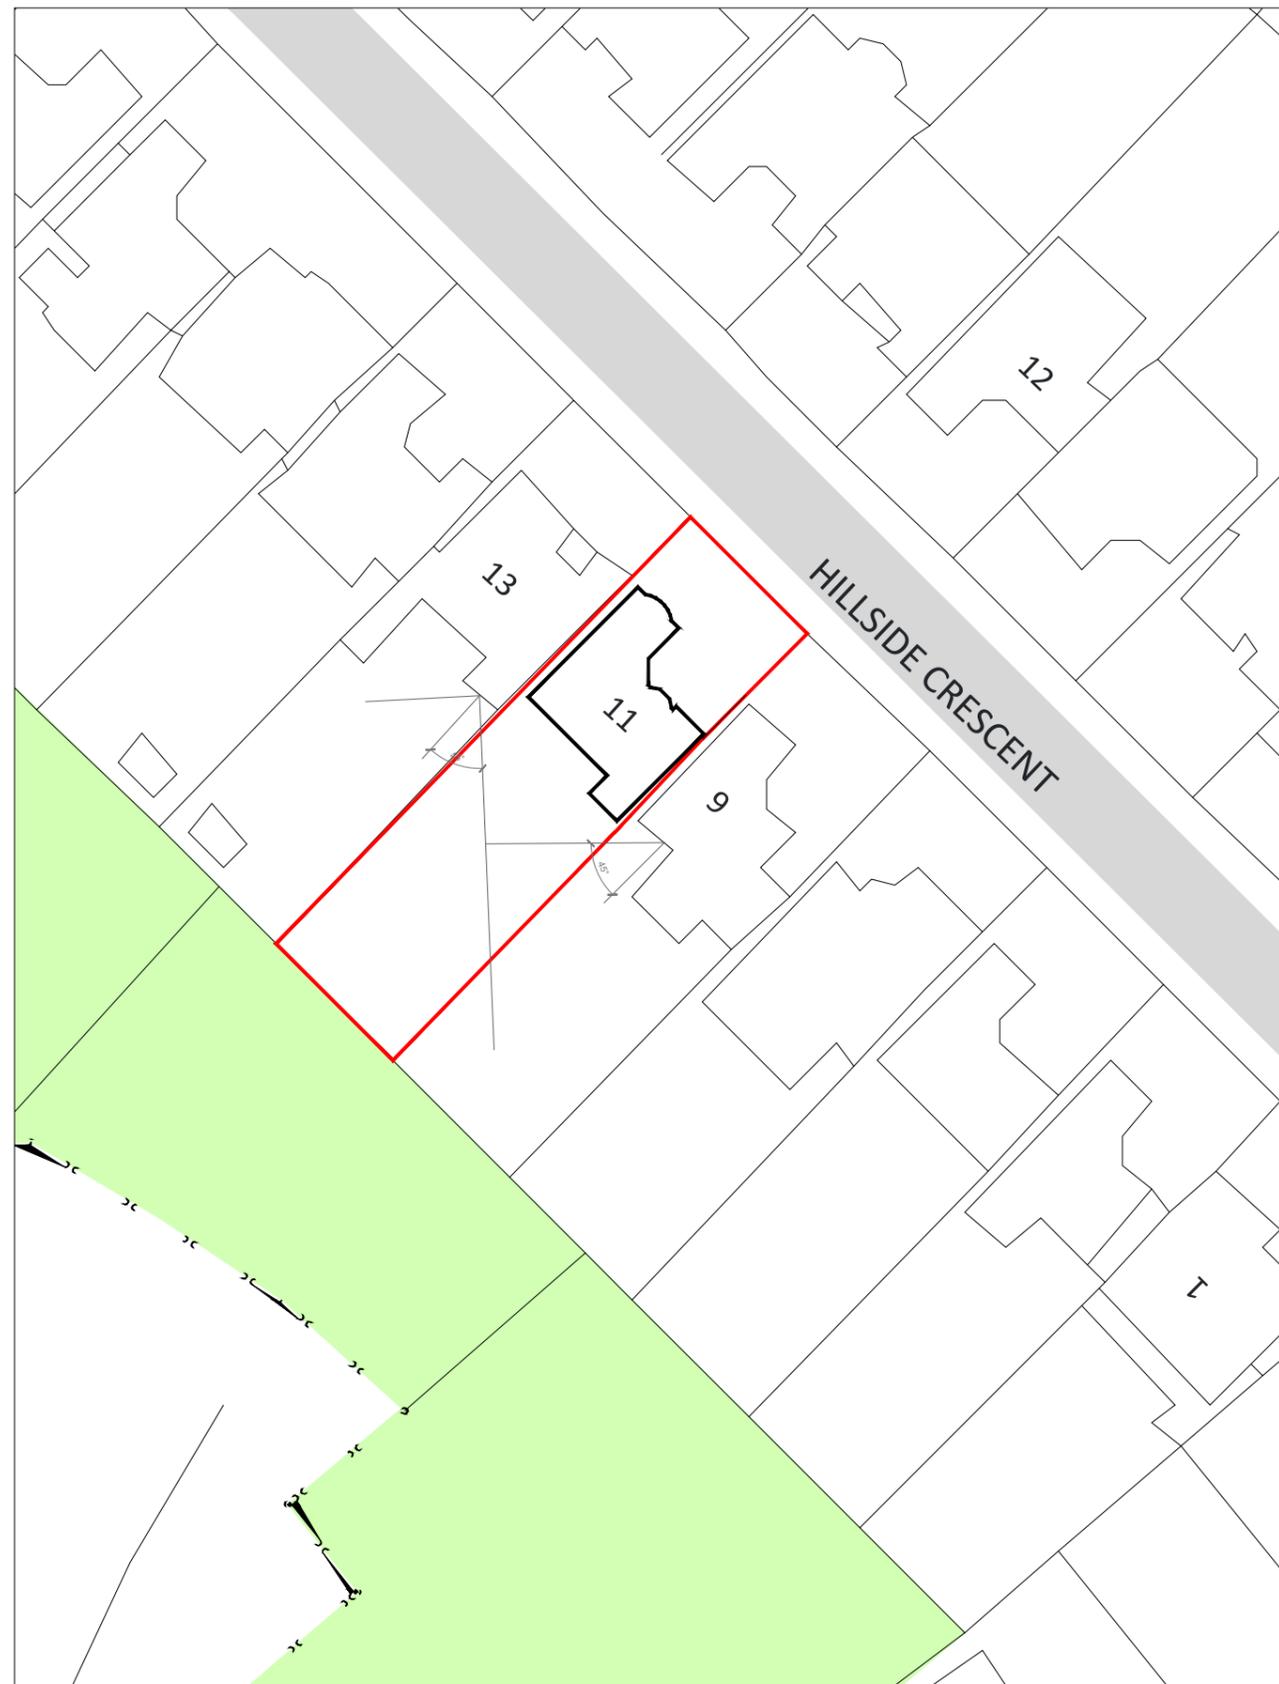

BLOCK PLAN - 1:500

GENERAL NOTES

All work to comply with current building regulations and codes of practice

Do not scale from drawings

All dimensions to be checked on site before the start of any work

Proposed External Finish Materials to match Existing External Finish Materials

PROJECT : 11 HILLSIDE CRESCENT NORTHWOOD HA6 1RP

SB DESIGN STUDIO

SHINGINI BISWAS
 sbdstudiolondon@gmail.com
 07521505399

DWG NAME : LOCATION PLAN AND BLOCK PLAN

SCALE : 1:1250 1:500@A3

DWG NO/REV : 11LP001

DATE : 06/07/25