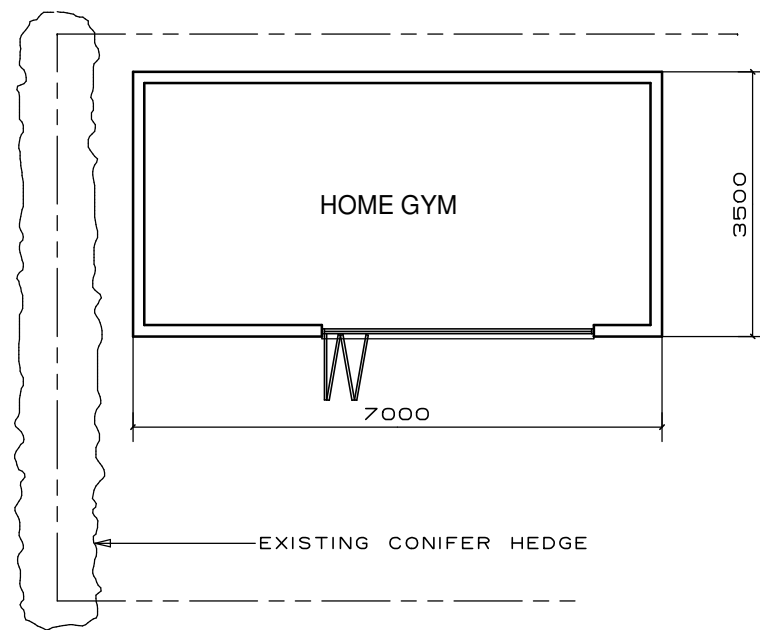
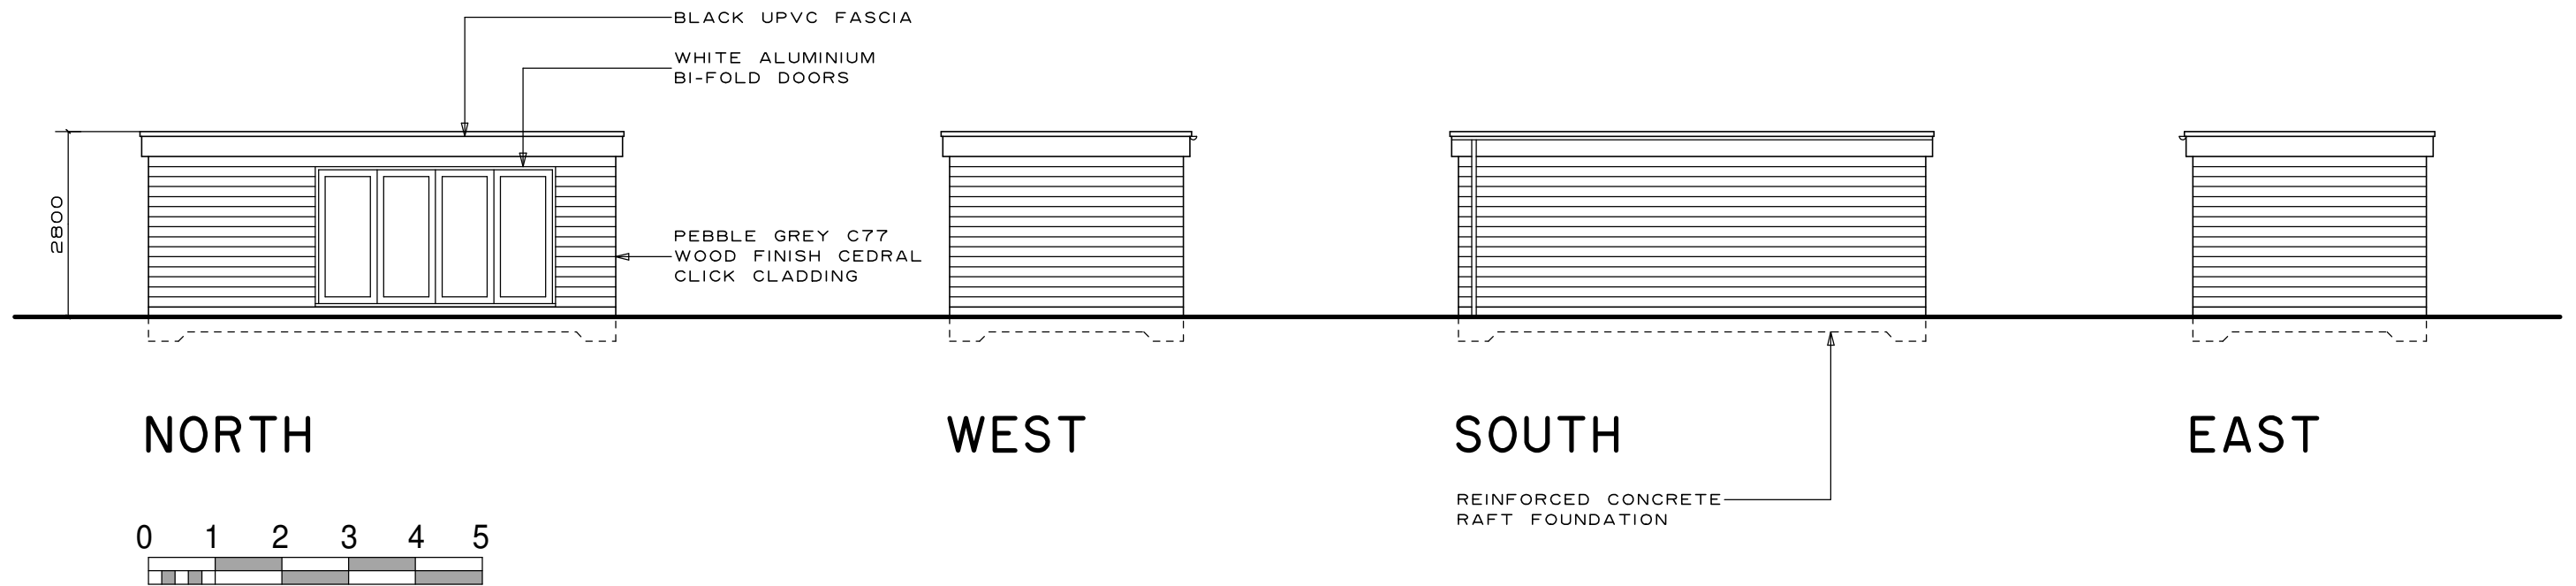


CLIVE BALDWIN *Building Design*
Glancadwn, Llangeitho, Tregaron. SY25 6QH.
Telephone: 07768 585621

87 LIME GROVE
RUISLIP

Proposed outbuilding

Scale: 1:100 @ A3

Date: MARCH 2026

2609/01

Scale this drawing for Planning purposes only.
All dimensions are to be checked on site and any discrepancies reported.