

Copyright in the design and this drawing is the property of RESI. Reproduction in whole or in part is forbidden without written sanction of RESI. This drawing must be read in conjunction with all other relevant documentation and drawings.

RESI accepts no liability for any expense, loss or damage of whatsoever nature and however arising from any variation which has not been referred to them and their approval obtained.

Print out to actual scale. Do not scale, except unless for Planning purposes. All dimensions to be cross-checked on-site prior to manufacture and construction. Any discrepancies to be reported to RESI immediately.

NOTES

KEY

 Neighbouring context  Boundary line




revision

Planning Drawings


Client
Priya Chawla

Scale 1 : 200 @ A3	Drawn AR
Date	Checked

drawing No. 3267357-3000	REV A
-----------------------------	----------

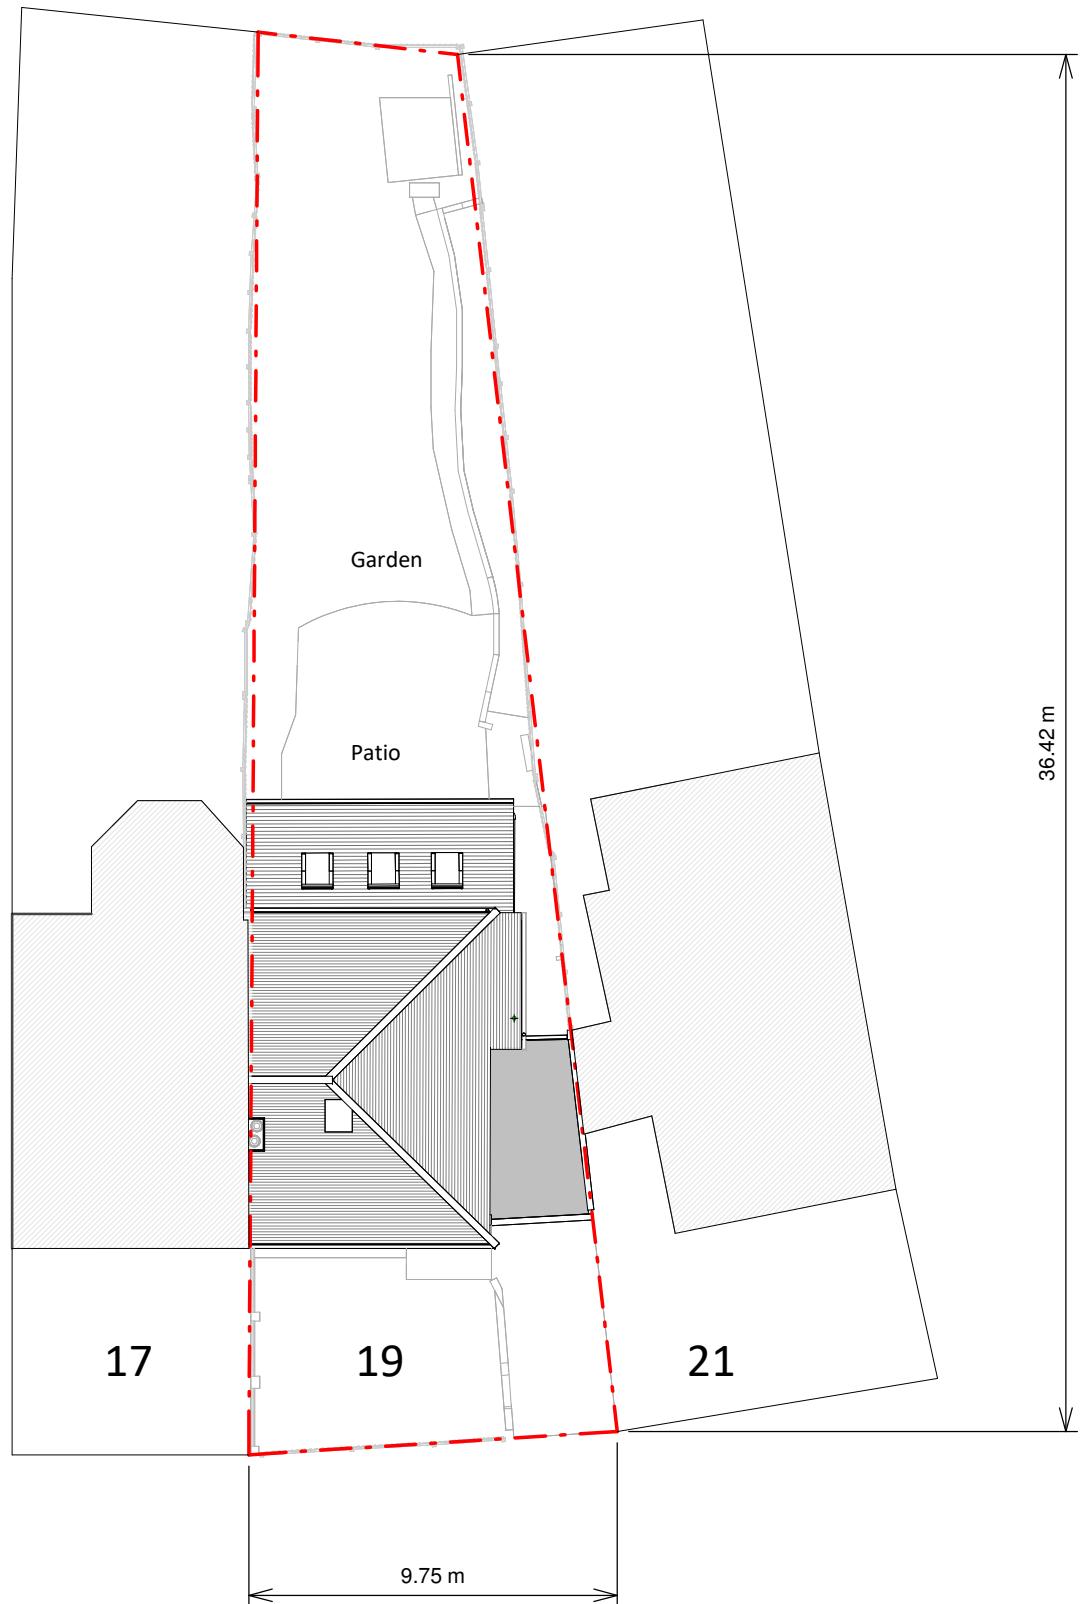

Existing Block Plan

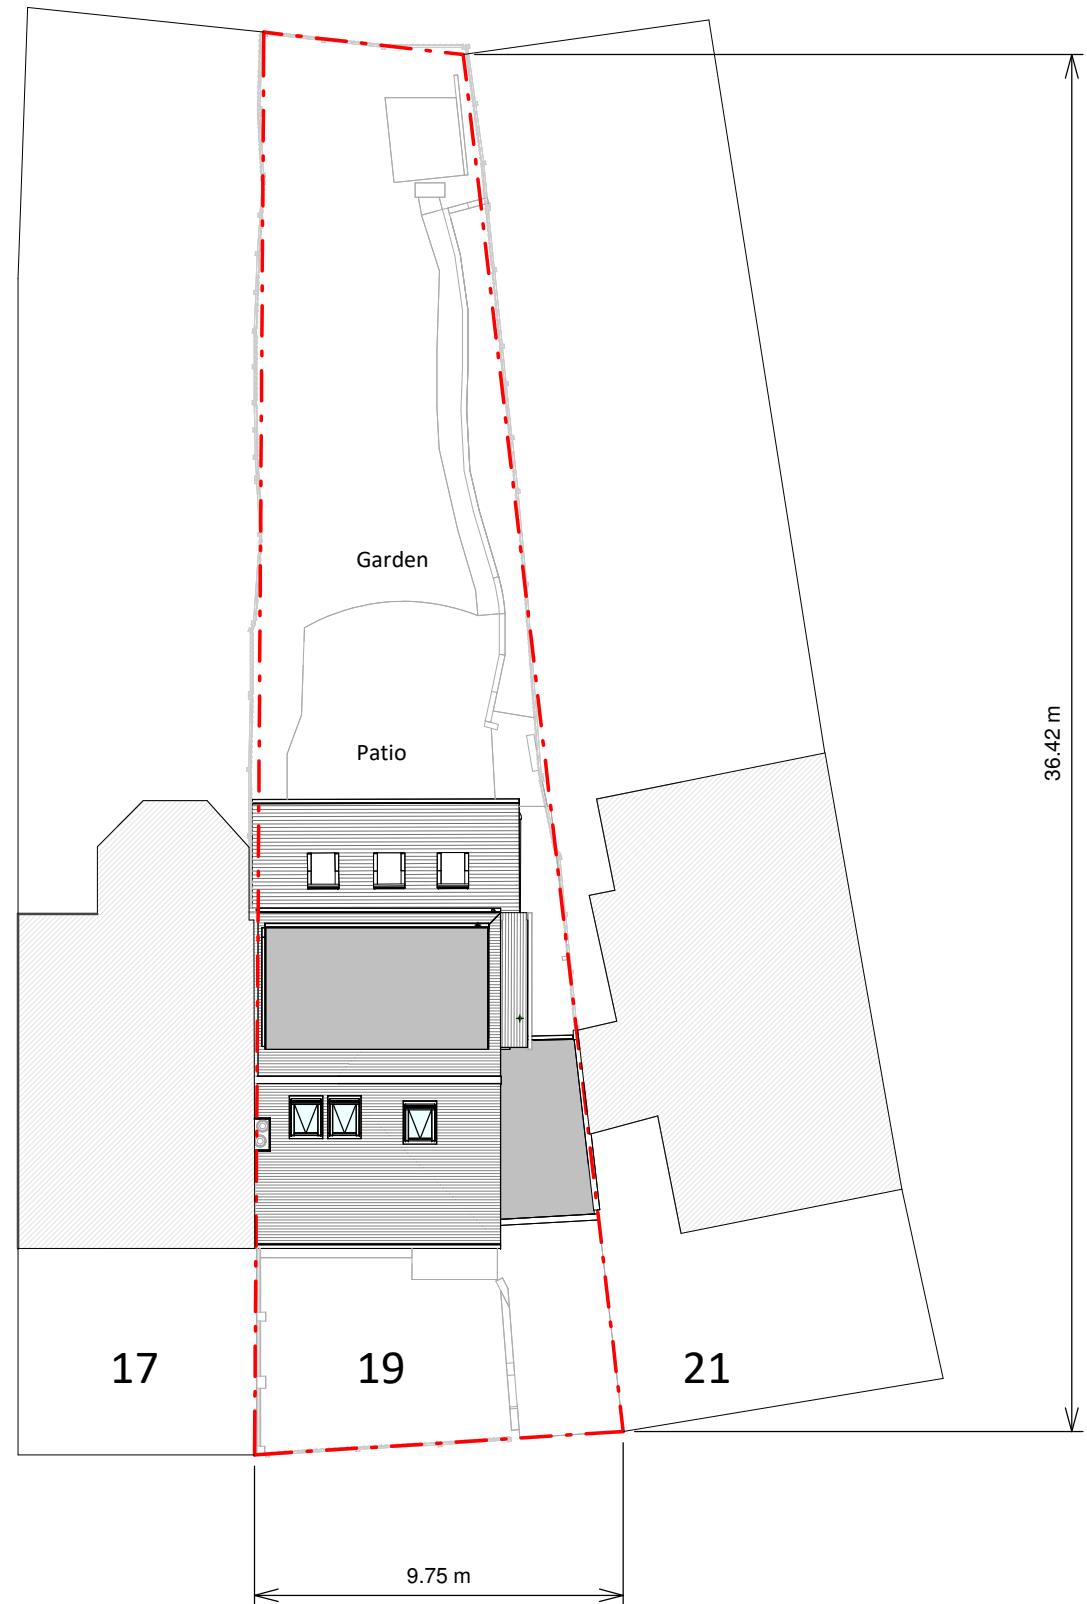

Proposed Block Plan

A scale bar with markings at 2, 4, 6, 8, and 10. Below the scale bar, the text 'SCALE 1:200' is written, followed by 'm' at the right end of the bar.