
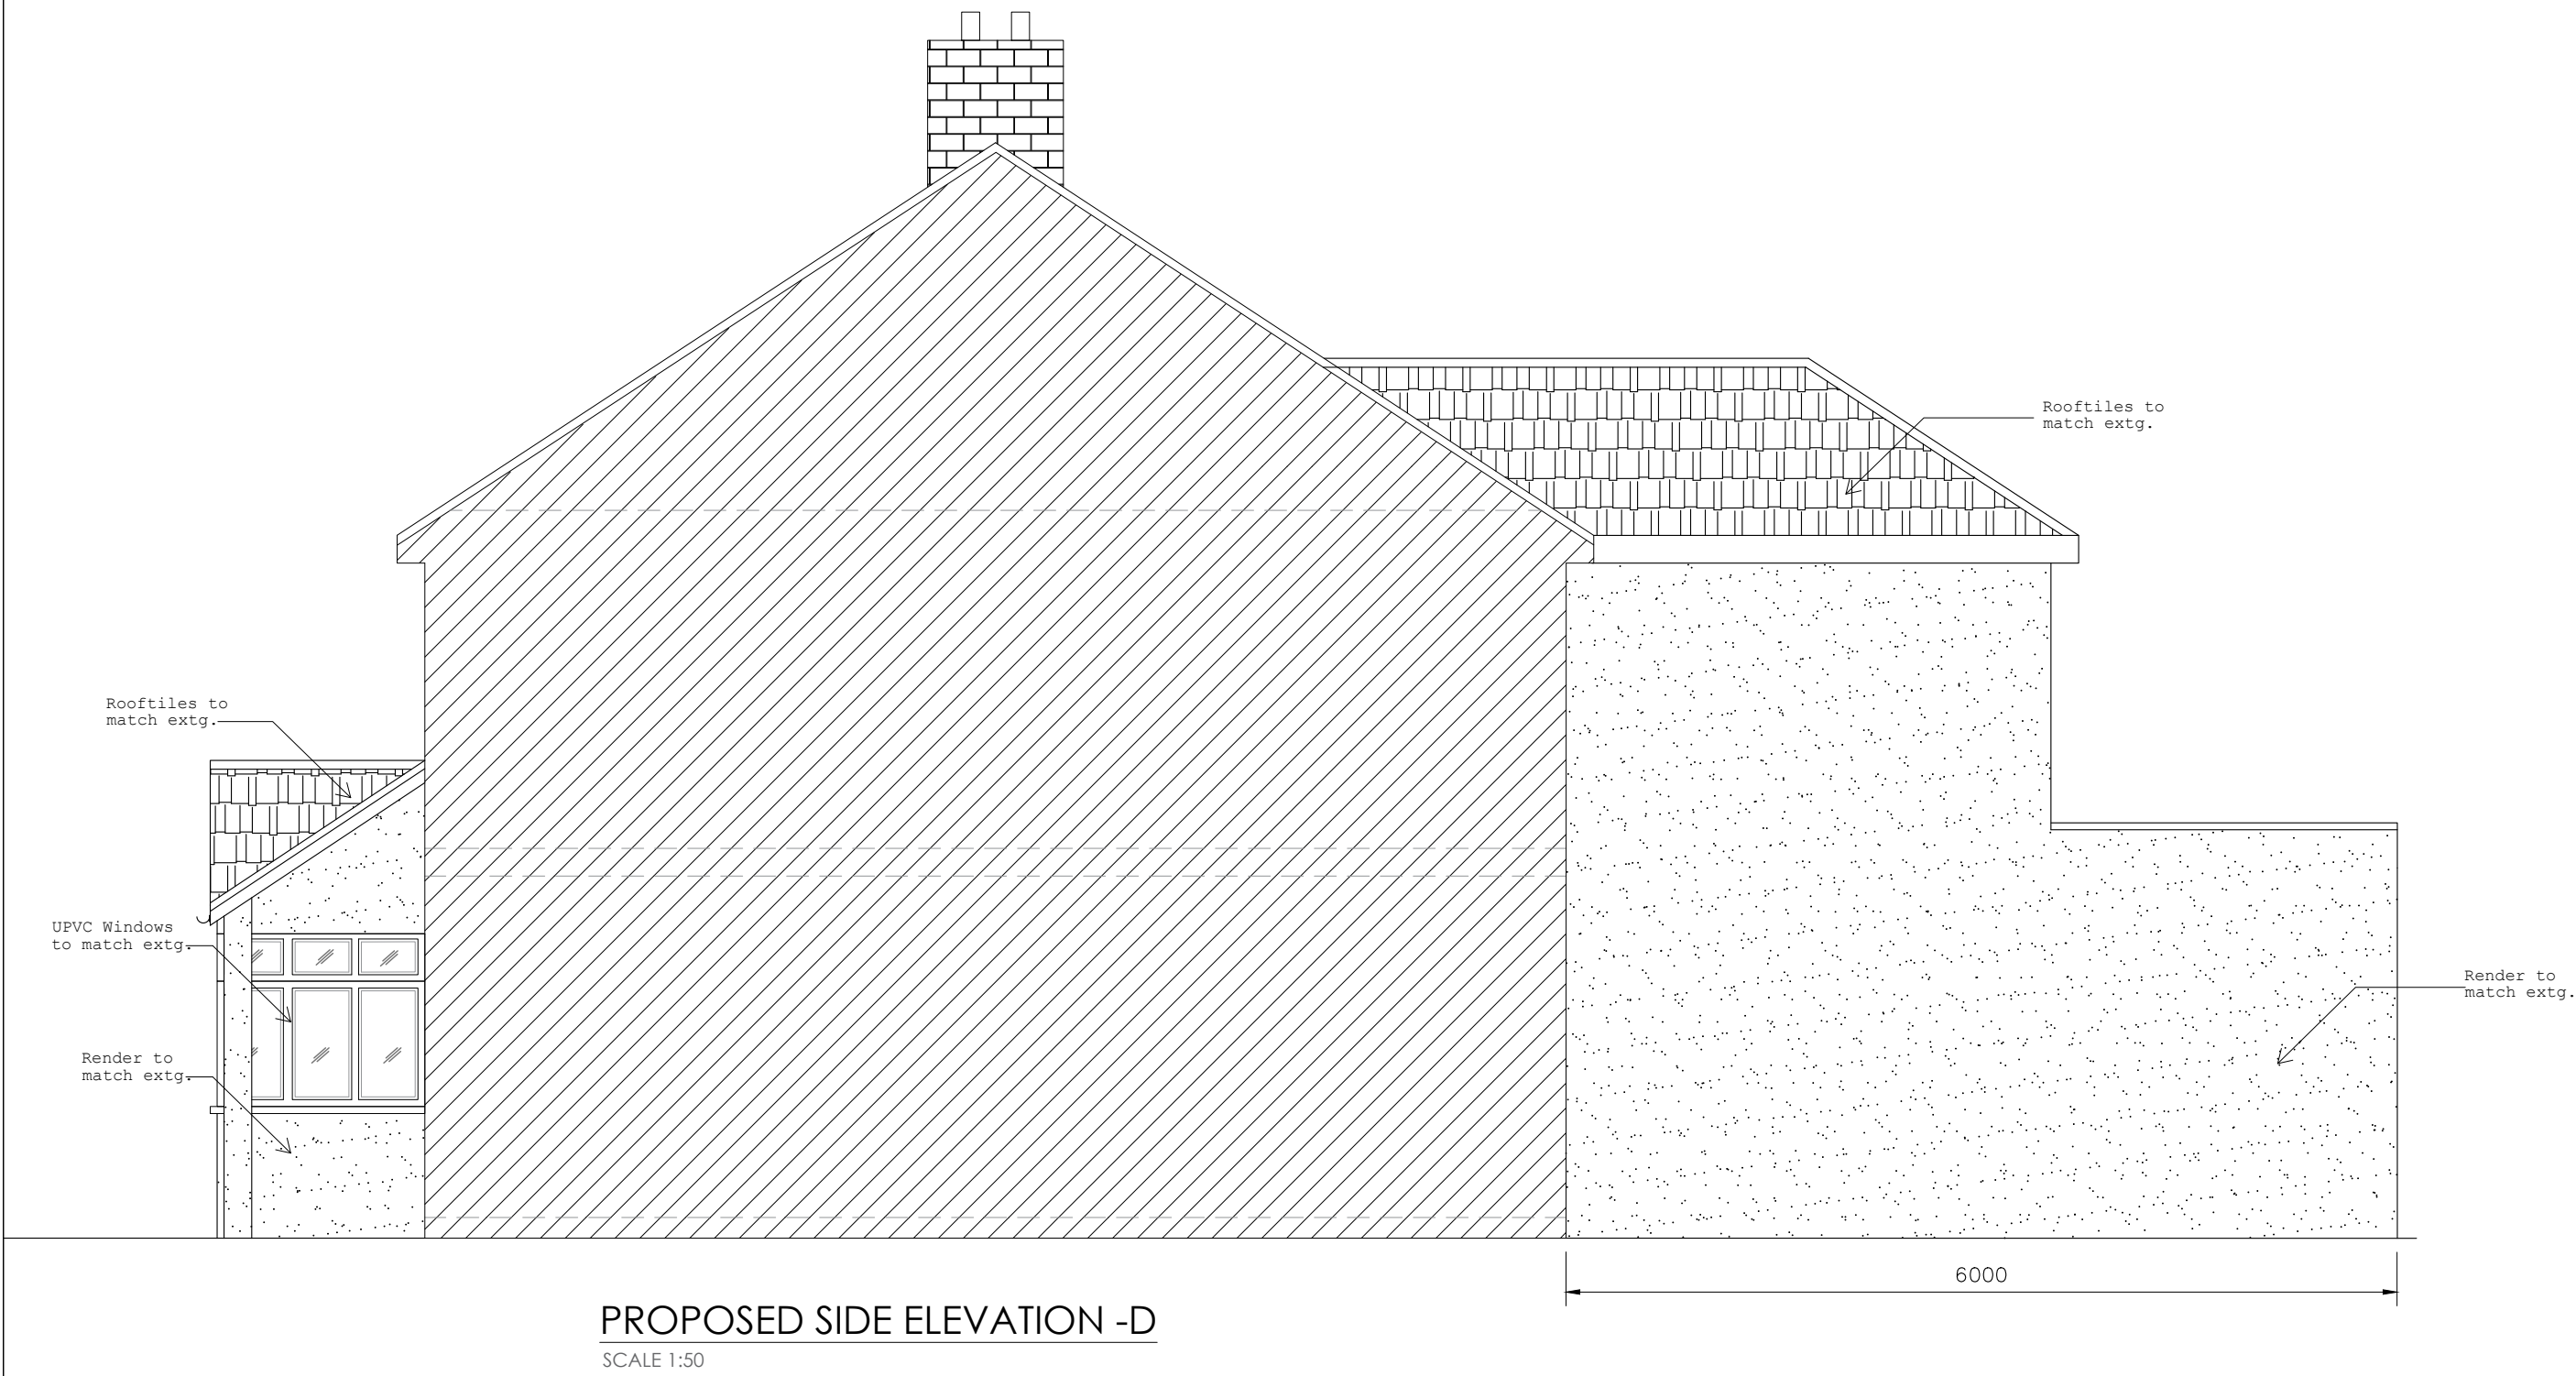
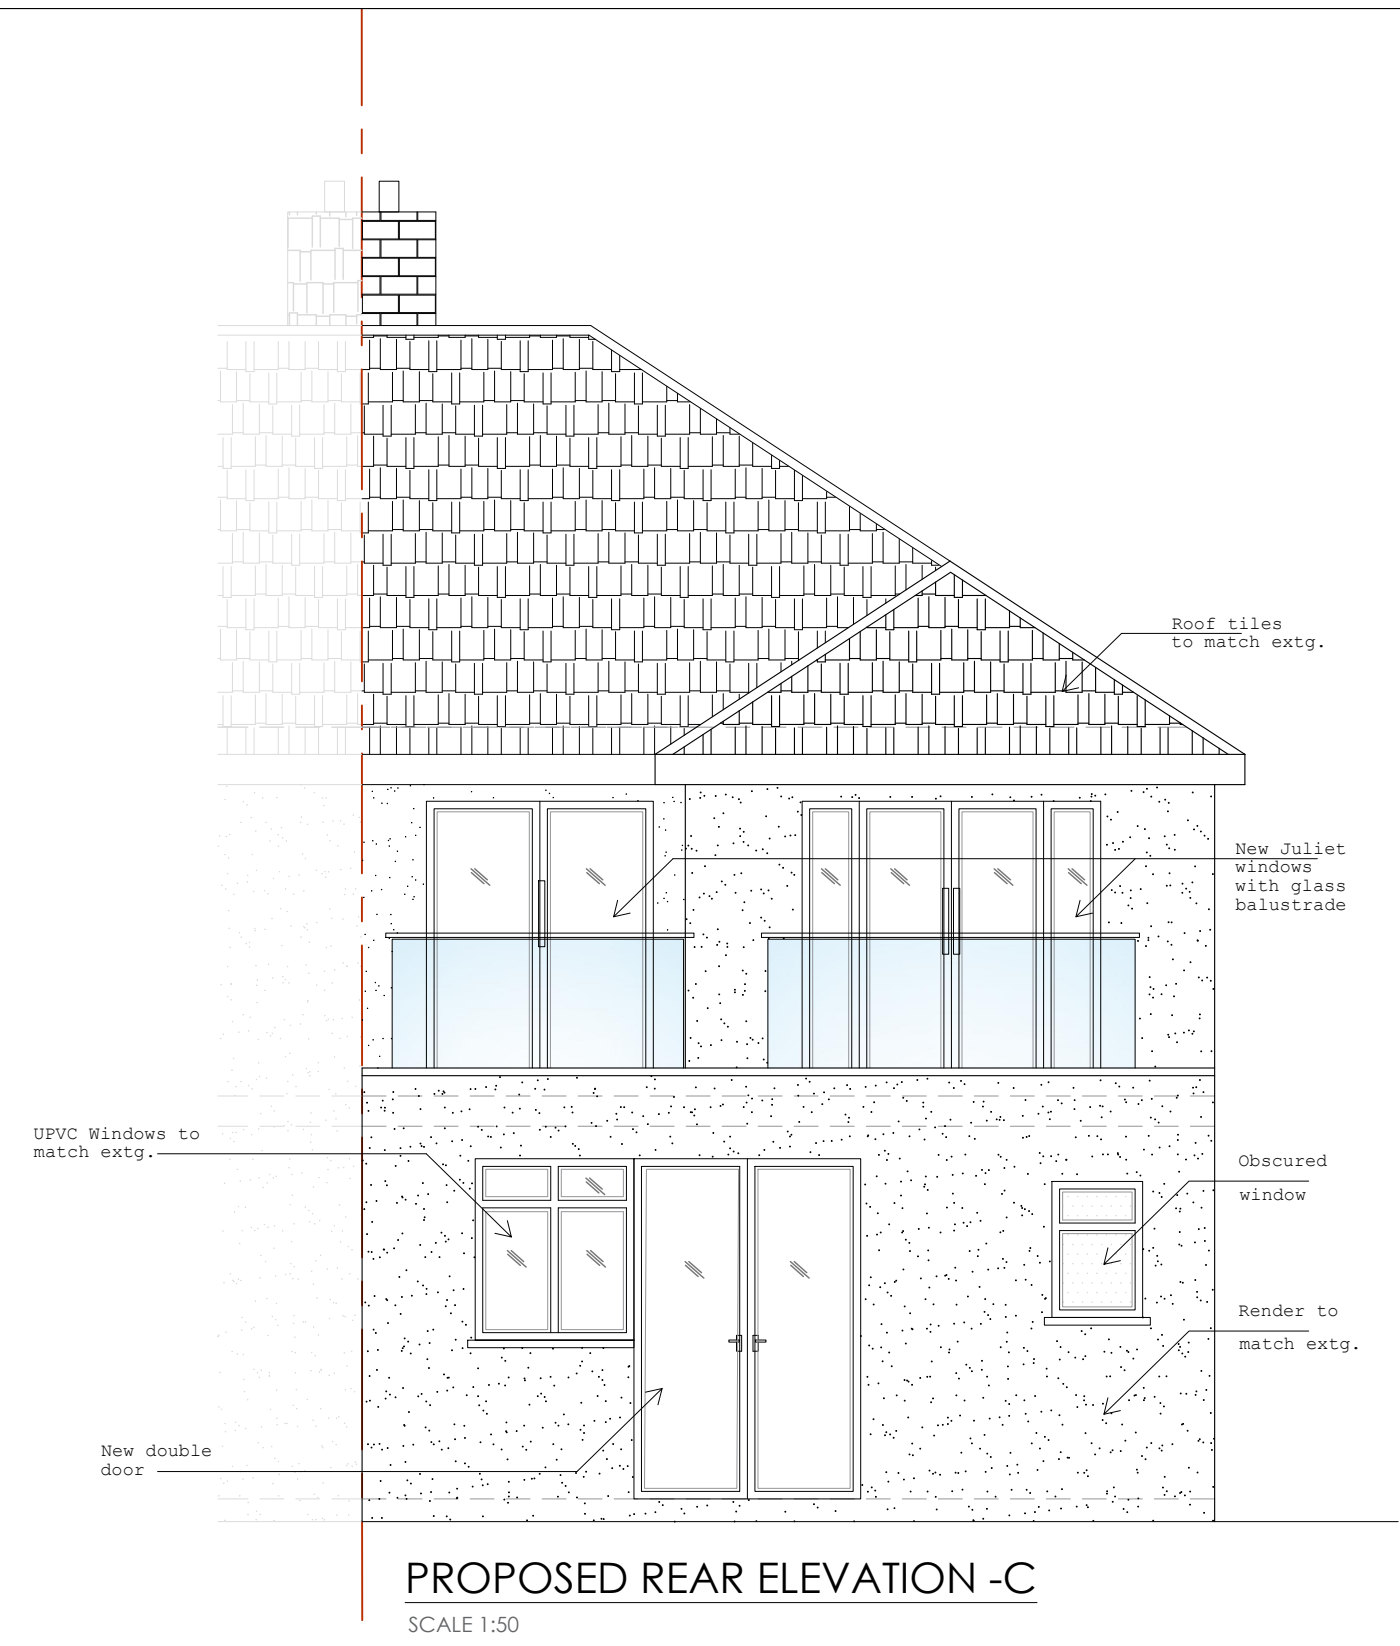
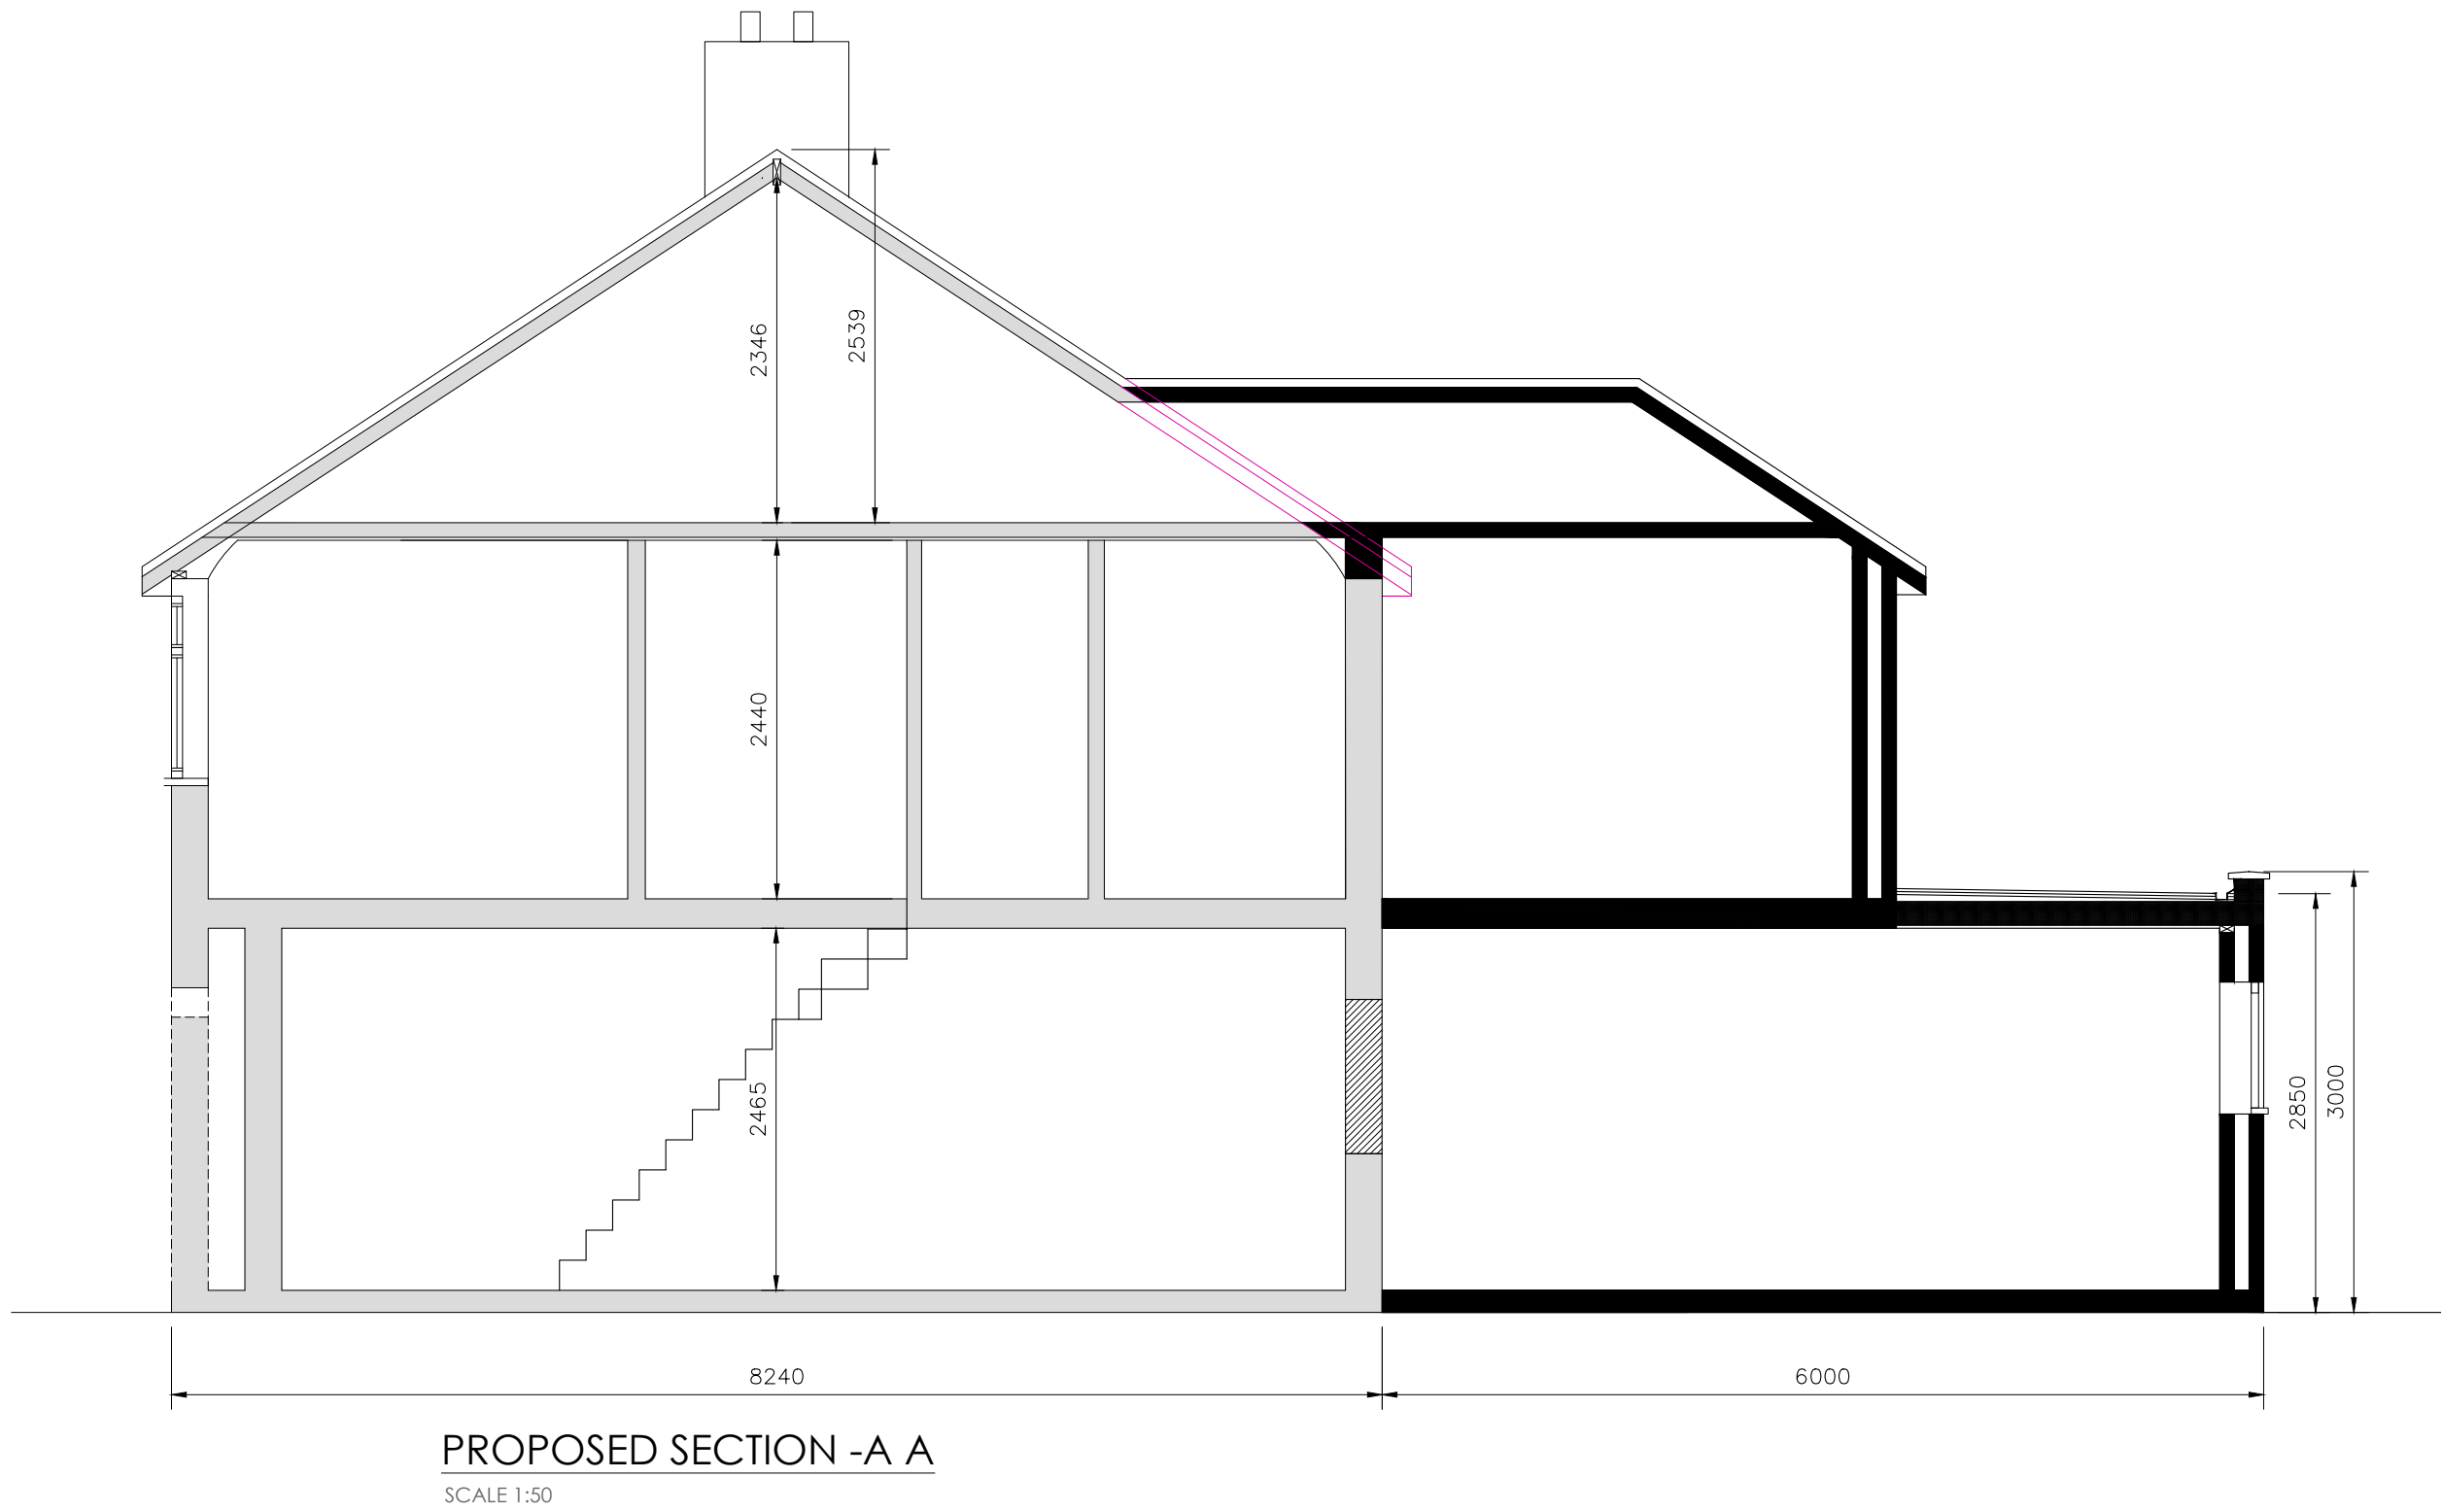


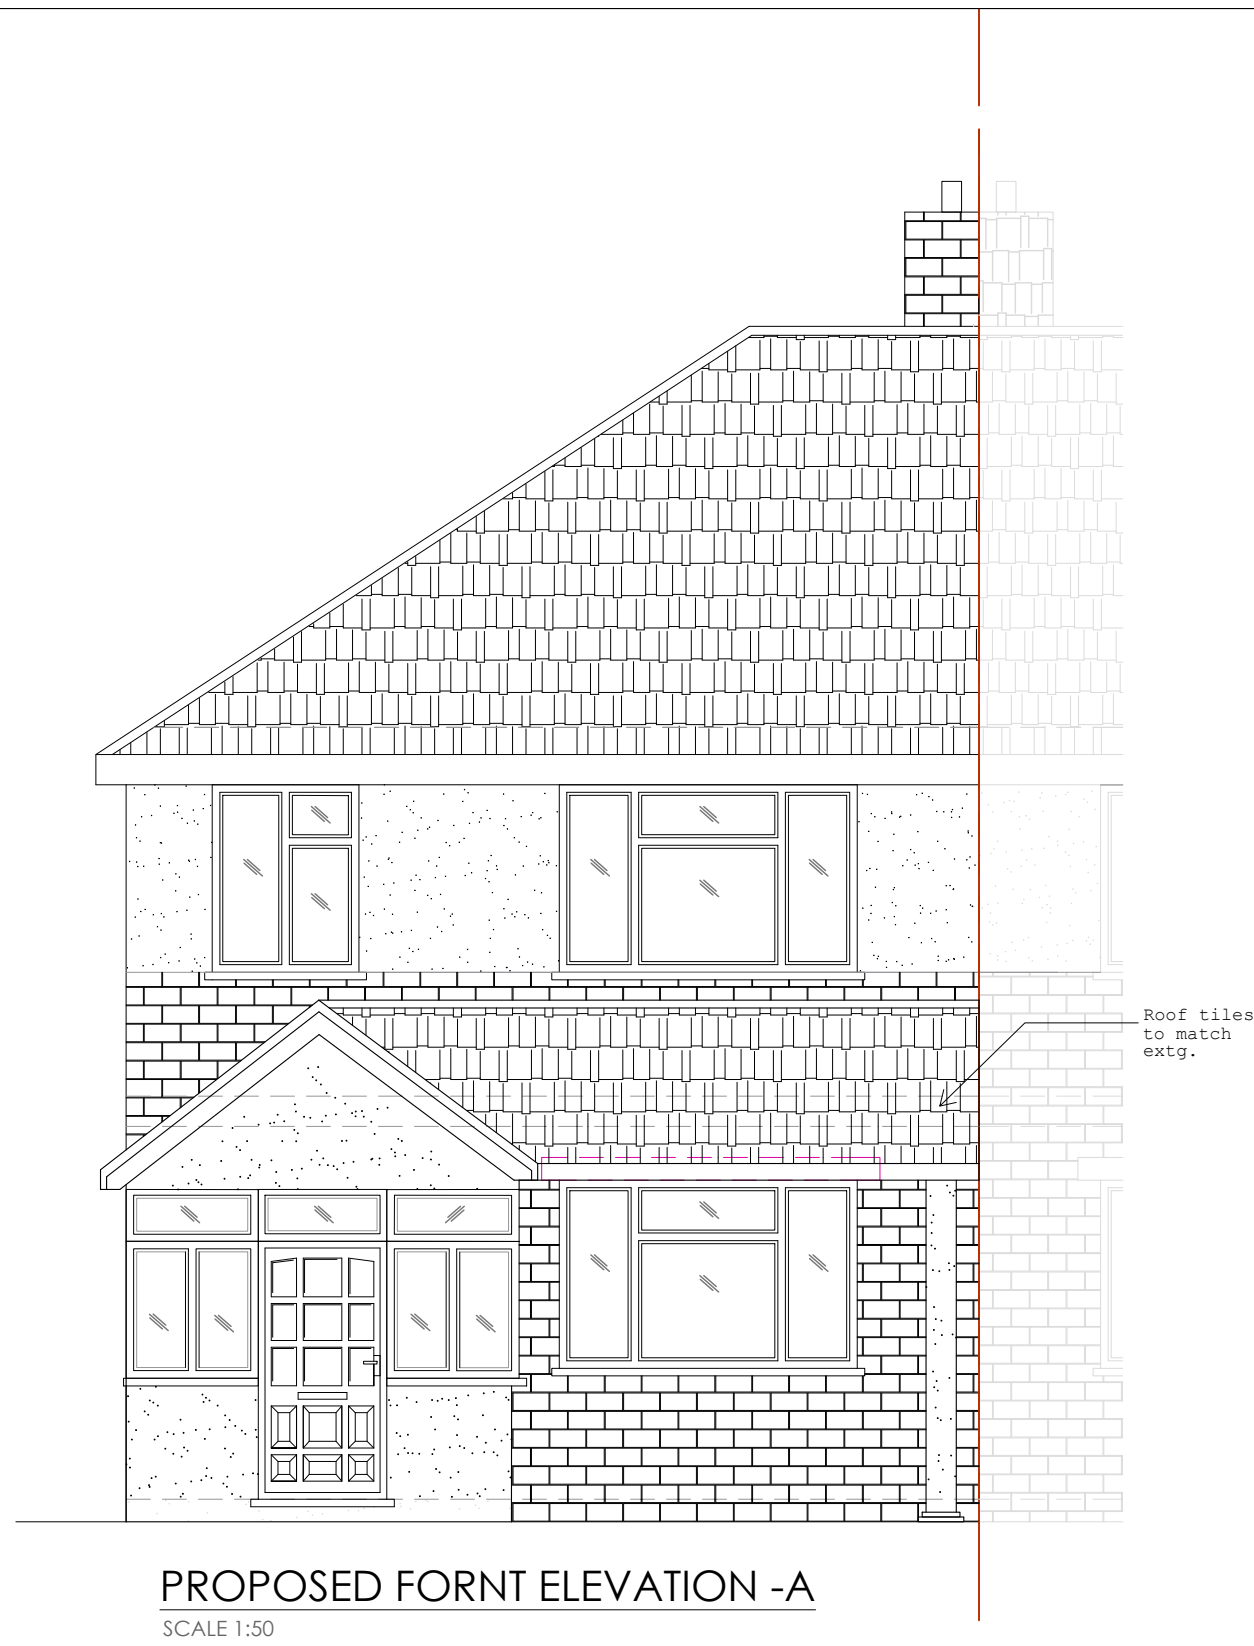

Demolition line

1:50  
0 1 2 3 4m  
0 1000 2000 3000 4000mm

|   |                                 |         |      |
|---|---------------------------------|---------|------|
| Do not scale off the drawings (scale only for planning purposes).                                                                                                  |                                 |         |      |
| <br>malathy design<br>www.malathydesign.com<br>02037 462 100<br>074 6610 3263 | ARCH./CLIENT                    | Drawn   |      |
|   | Project Title                   | Checked |      |
|   | 68 GLEDWOOD AVENUEHAYES UB4 0AW | SP      |      |
|   | Drawing Title                   | Scale   | Size |
| PROPOSED ELEVATIONS AND SECTION   |                                 | 1:50    | A1   |
| Project No.   | Drawing No.                     | Rev.    |      |
| 2513   | PE-03                           | -       |      |