



Boundary

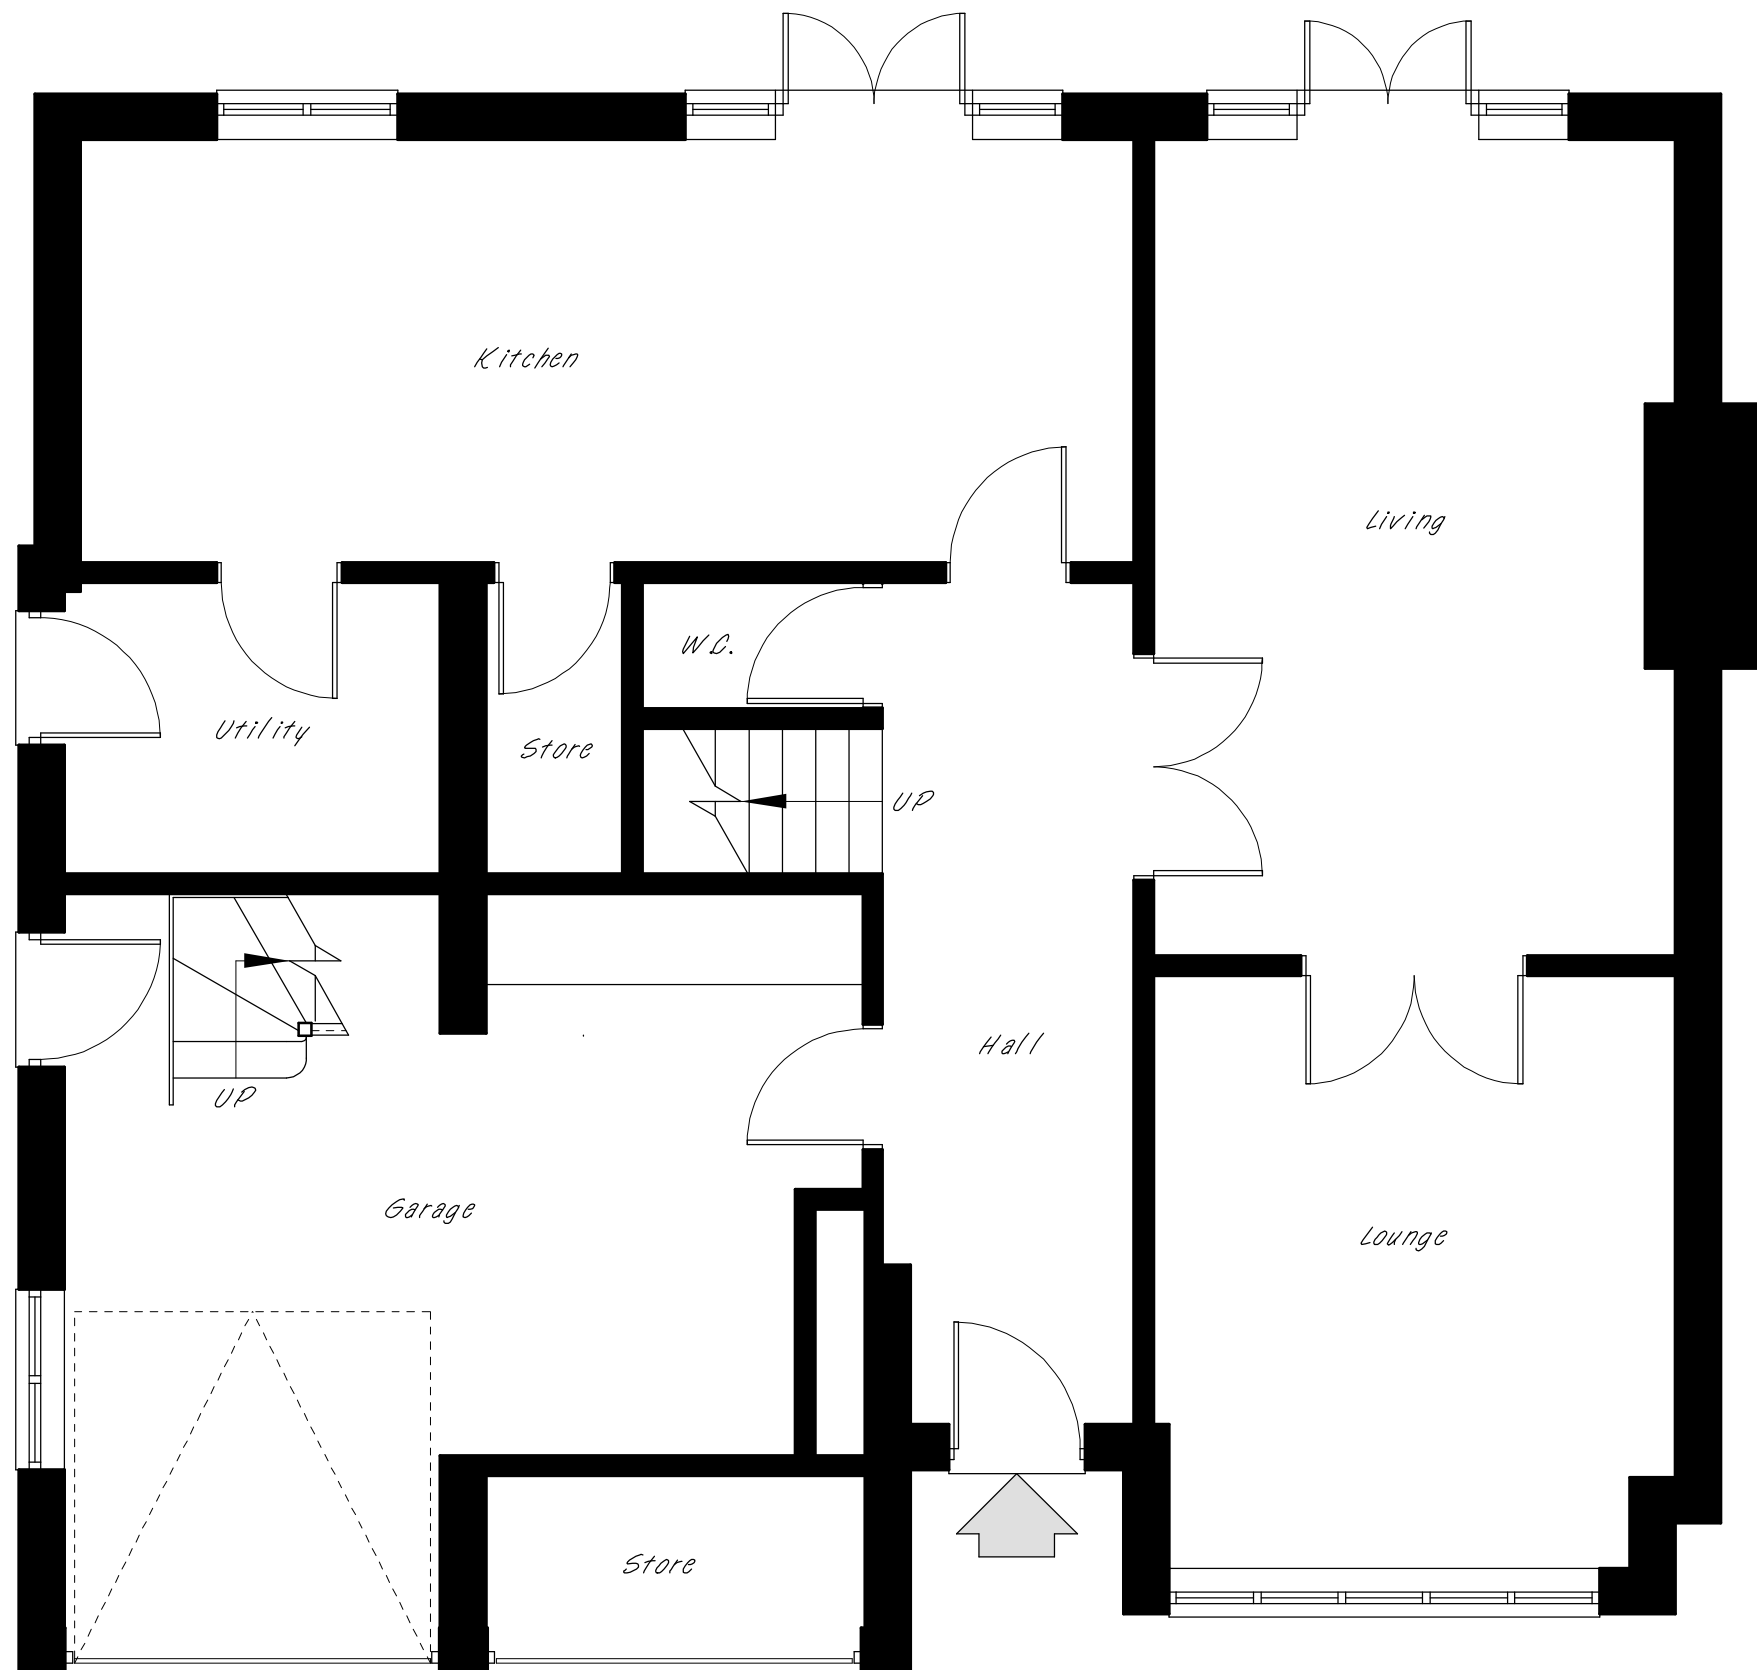

Existing Ground Floor

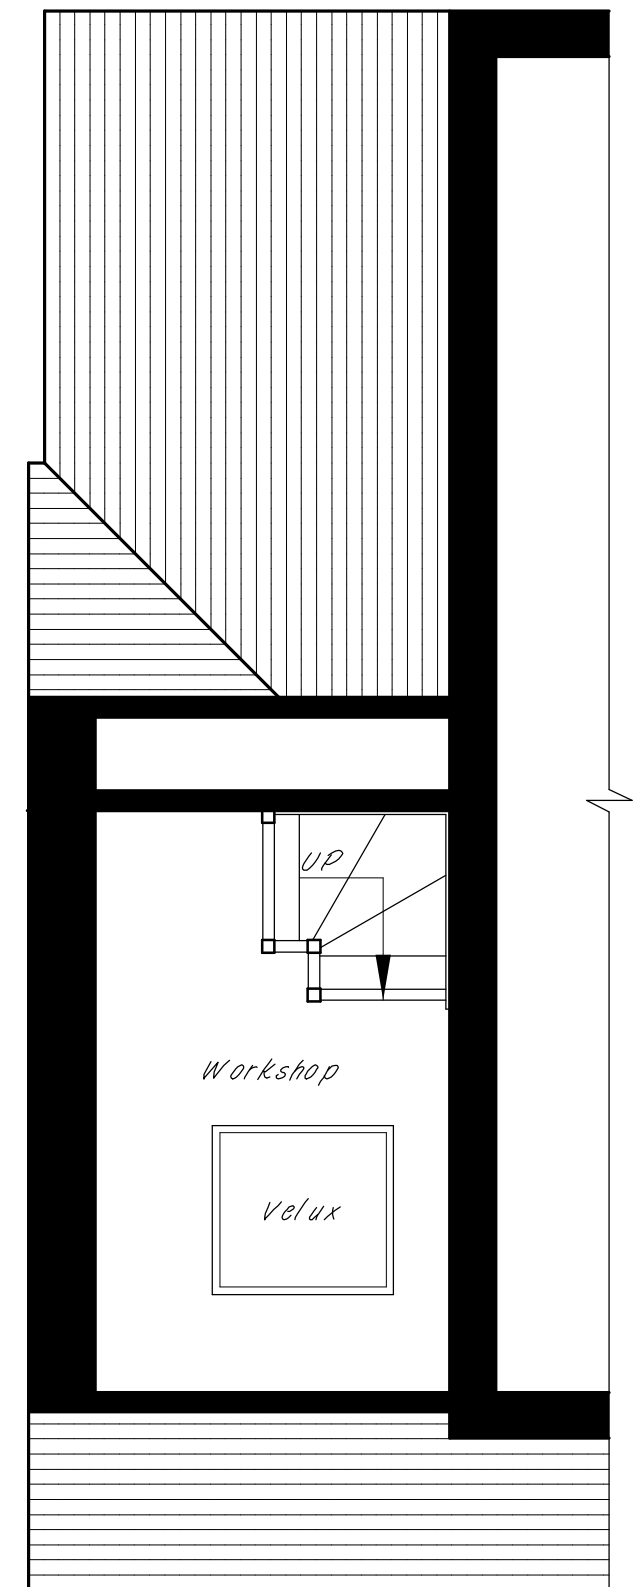

Existing First Floor  
(Part)



THIS DRAWING SHOULD BE READ IN  
CONJUNCTION WITH THE SPECIFICATION.  
IT REMAINS THE COPYRIGHT OF THE DESIGNER AND MUST NOT  
BE USED, ALTERED OR COPIED WITHOUT PERMISSION

Proposed First Floor  
Side Extension.

SITE: 1 Heatherfold Way,  
Pinner.  
HA5 2LG



**PROPERTY SERVICES**  
Architectural Designers  
& Surveyors  
Newbury (01635) 864956

DRAWN: DAF	SCALE: 1 : 50 @ A3	DATE: July '21
DRAWING NO: 21/337/01	REV:	