



Boundary

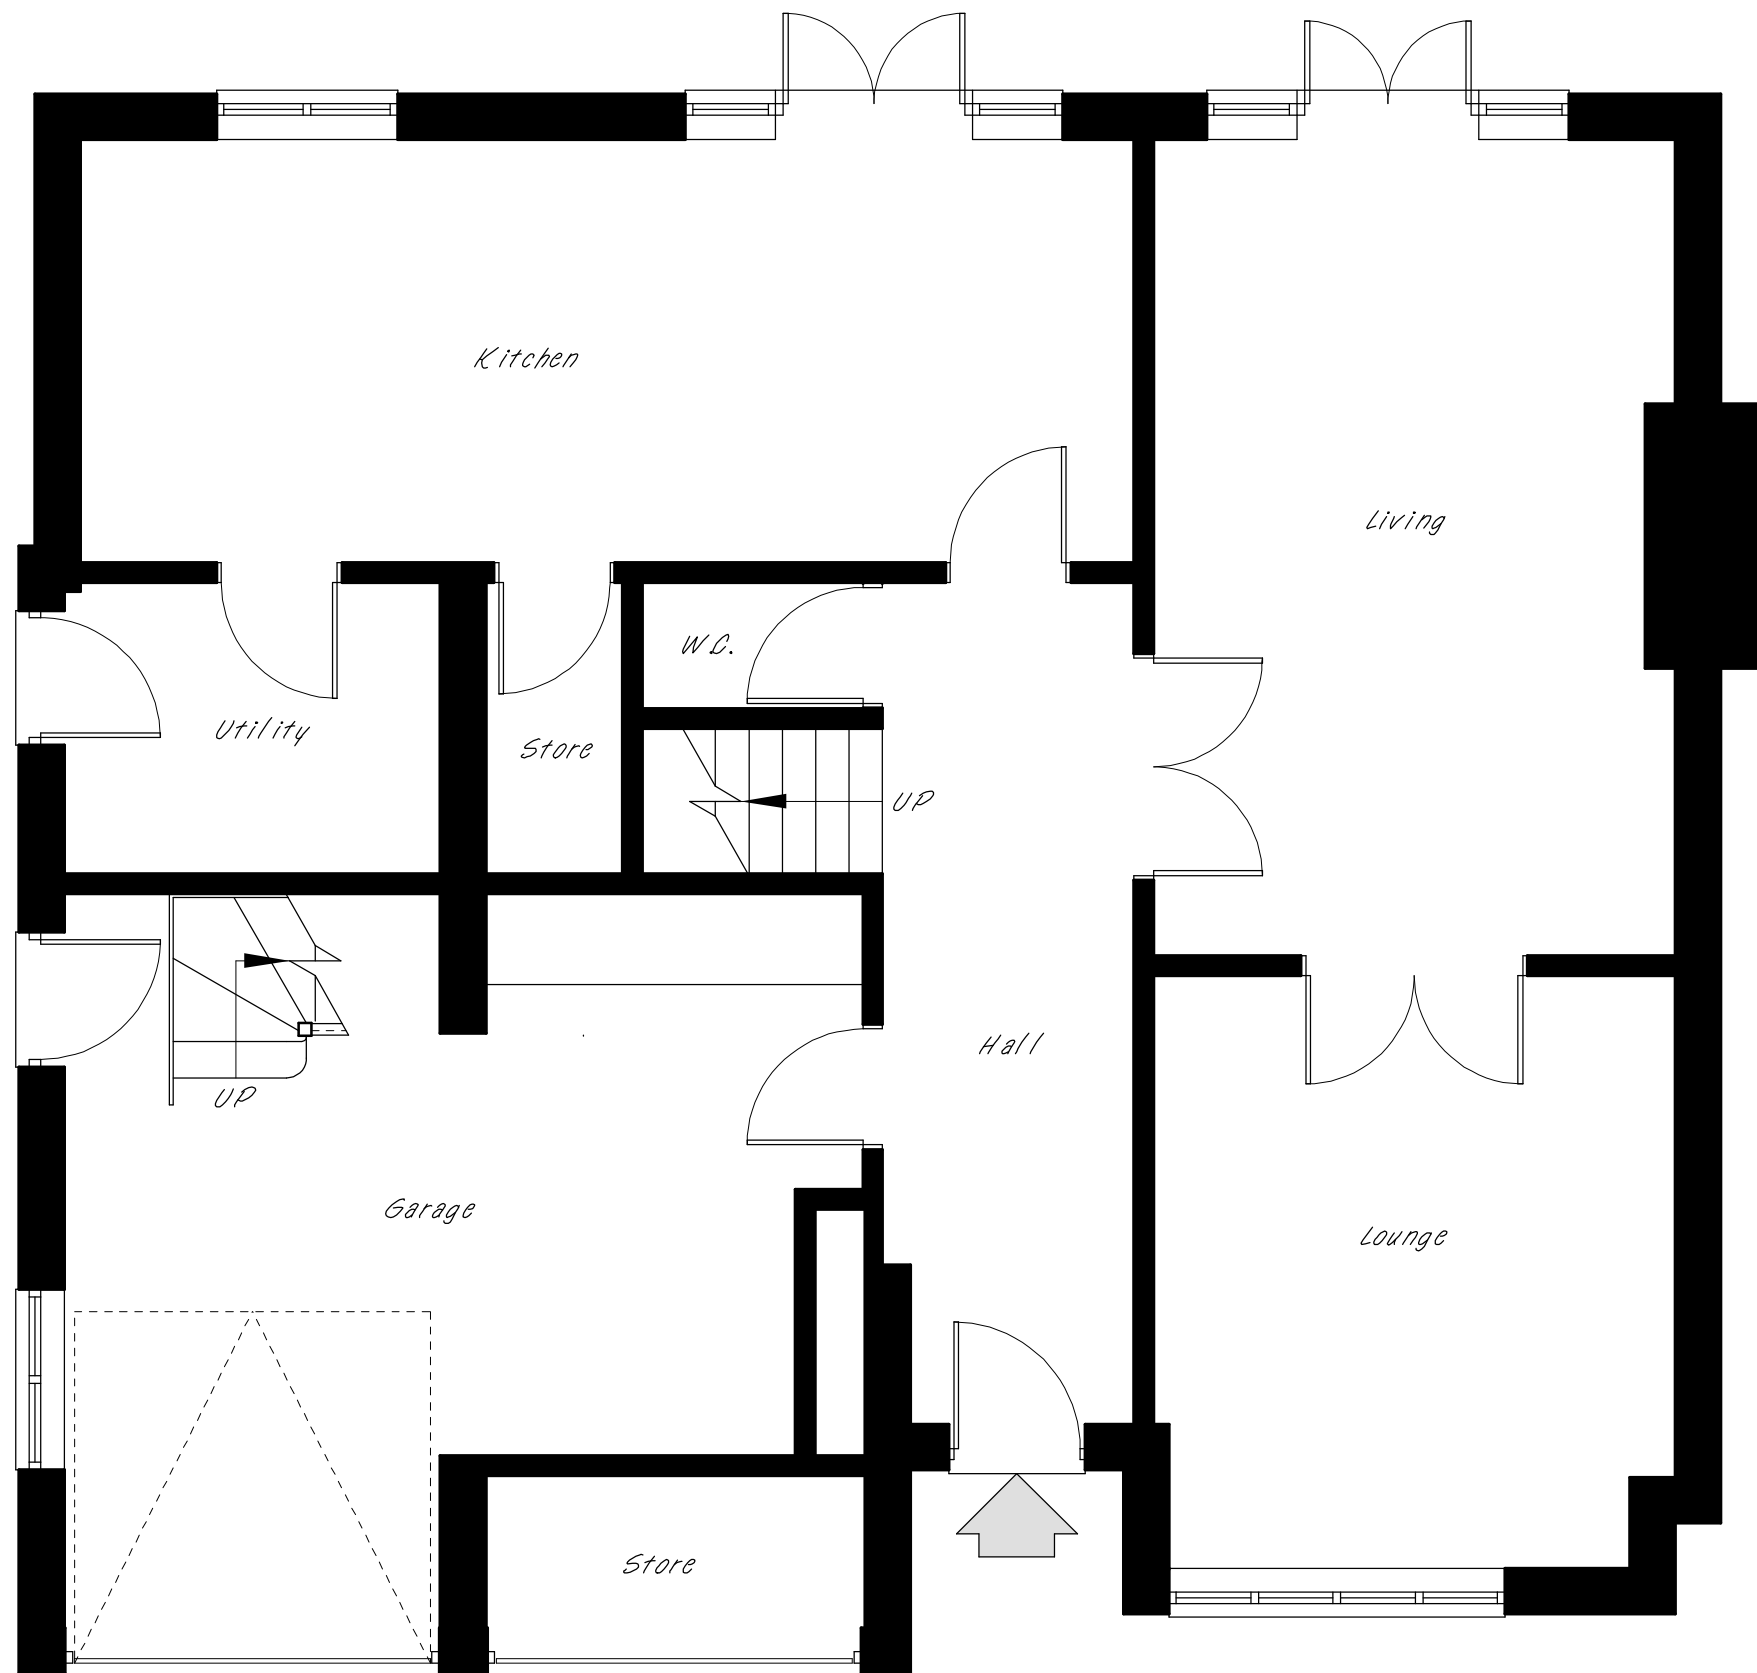

Proposed Ground Floor

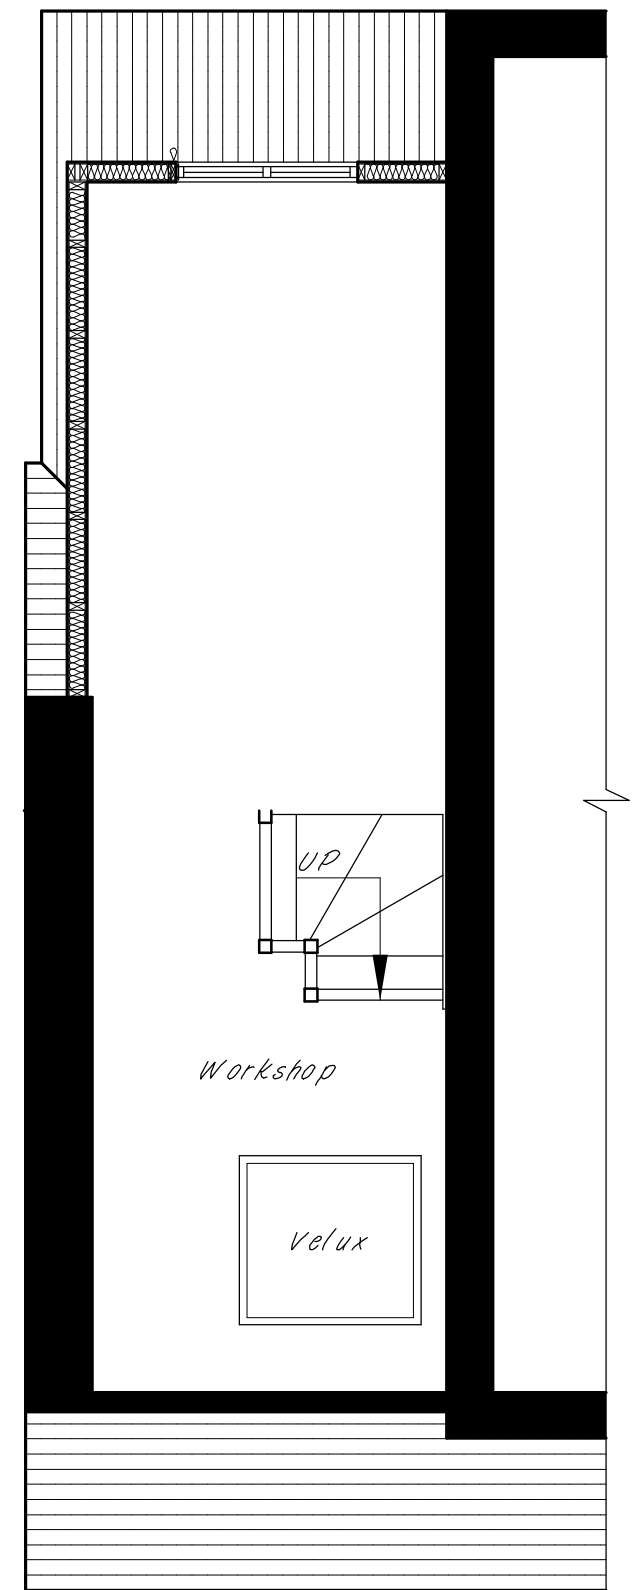

Proposed First Floor
(Part)



THIS DRAWING SHOULD BE READ IN
CONJUNCTION WITH THE SPECIFICATION.
IT REMAINS THE COPYRIGHT OF THE DESIGNER AND MUST NOT
BE USED, ALTERED OR COPIED WITHOUT PERMISSION

Proposed First Floor
Side Extension.

SITE: 1 Heatherfold Way,
Pinner.
HA5 2LG



PROPERTY SERVICES
Architectural Designers
& Surveyors
Newbury (01635) 864956

DRAWN: DAF	SCALE: 1 : 50 @ A3	DATE: July '21
DRAWING NO: 21/337/02	REV:	