



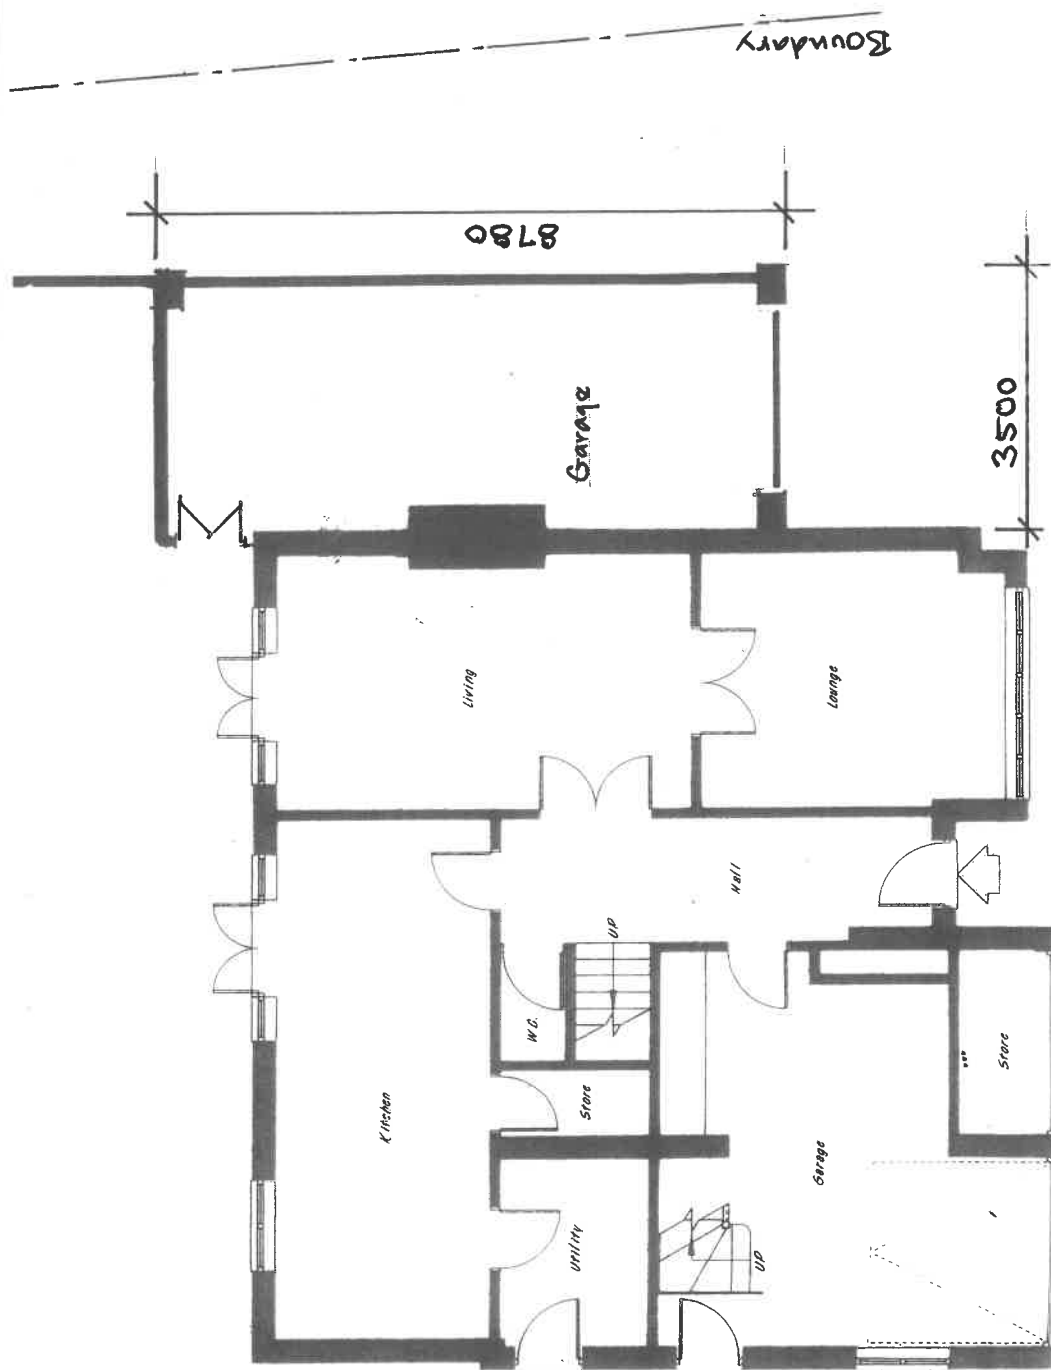

Existing Plan

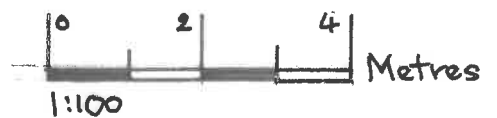

SITE: 1 Heatherfold Way • Pinner • Middx



PROPERTY SERVICES

Architectural Designers
& Surveyors
Newbury (01635) 864956

DRAWN: AMF.

SCALE: 1:100

DATE: Jul 23

DRAWING No.

21/337/201