


96 RAYNTON DRIVE, HAYES, UB4 8BG

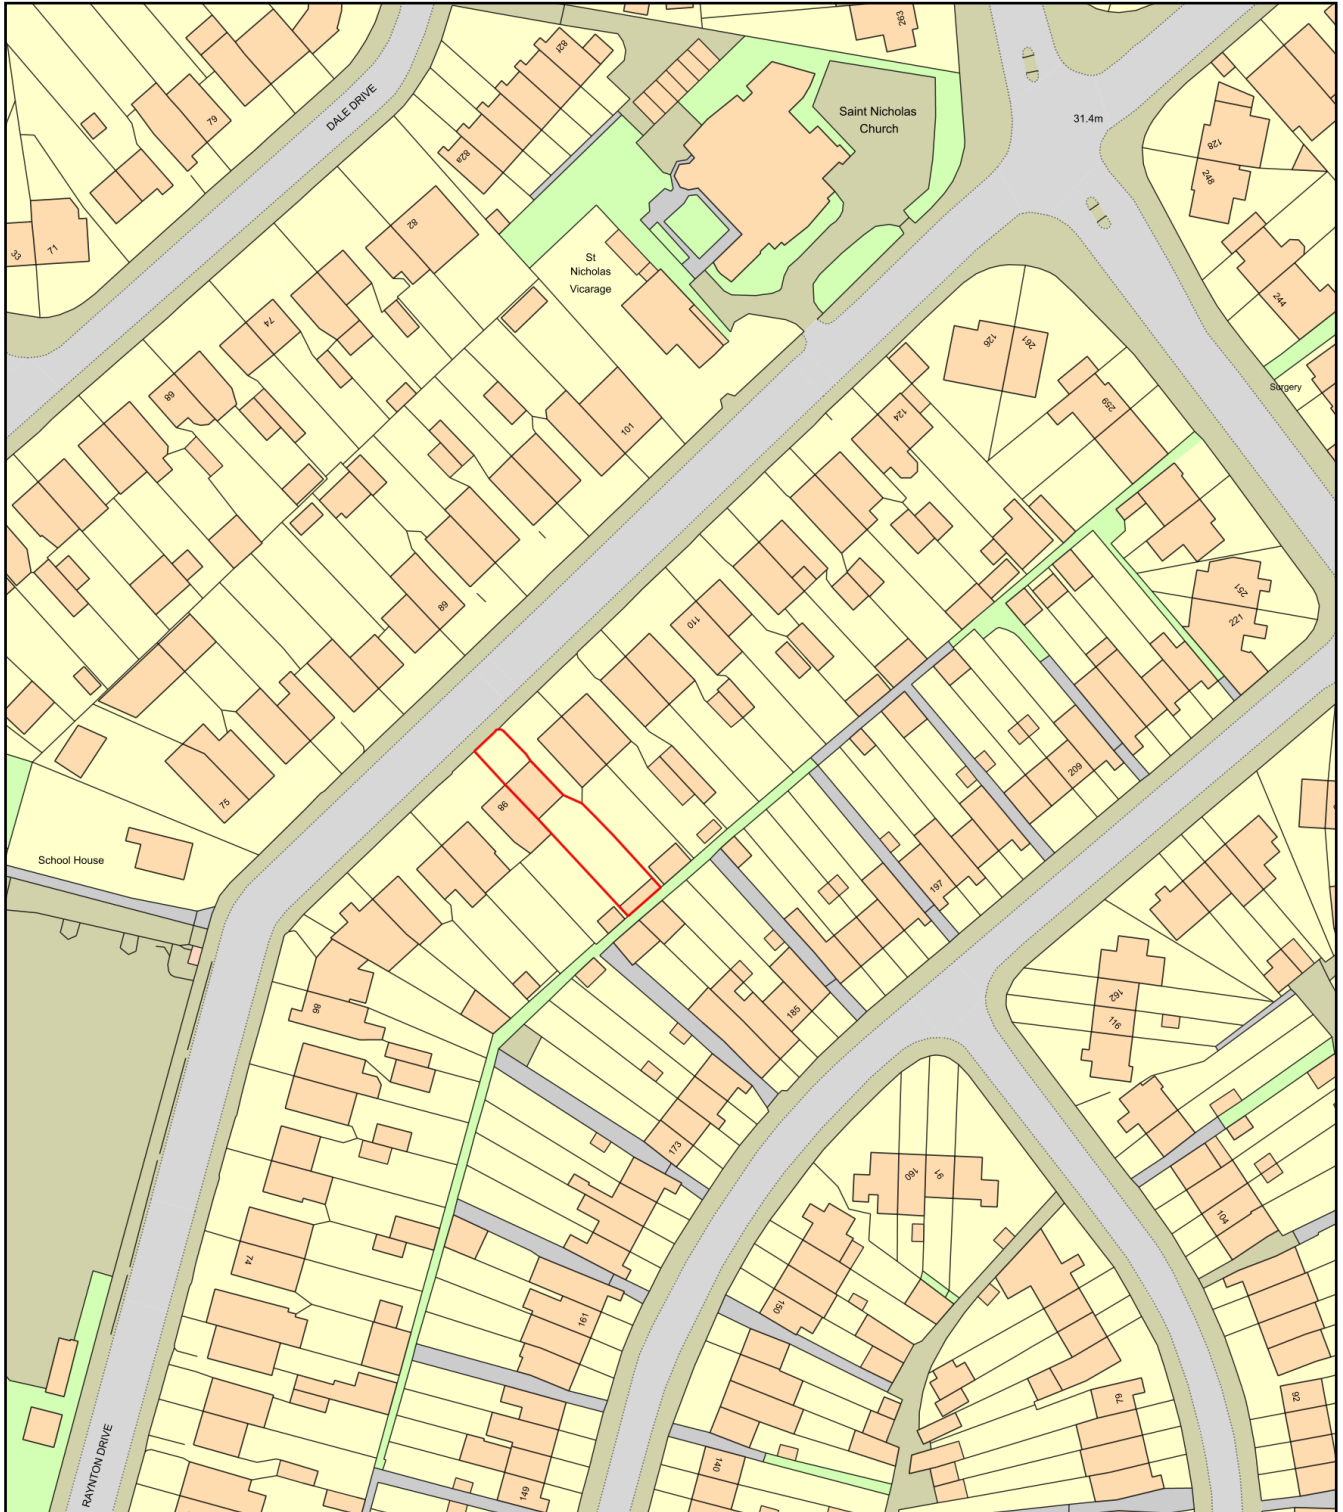

0 50
Metres



Plan Produced for: AVIM CONSULTANCY LTD

Date Produced: 16 Jul 2022

Plan Reference Number: TQRQM22197092218712

Scale: 1:1250 @ A4