

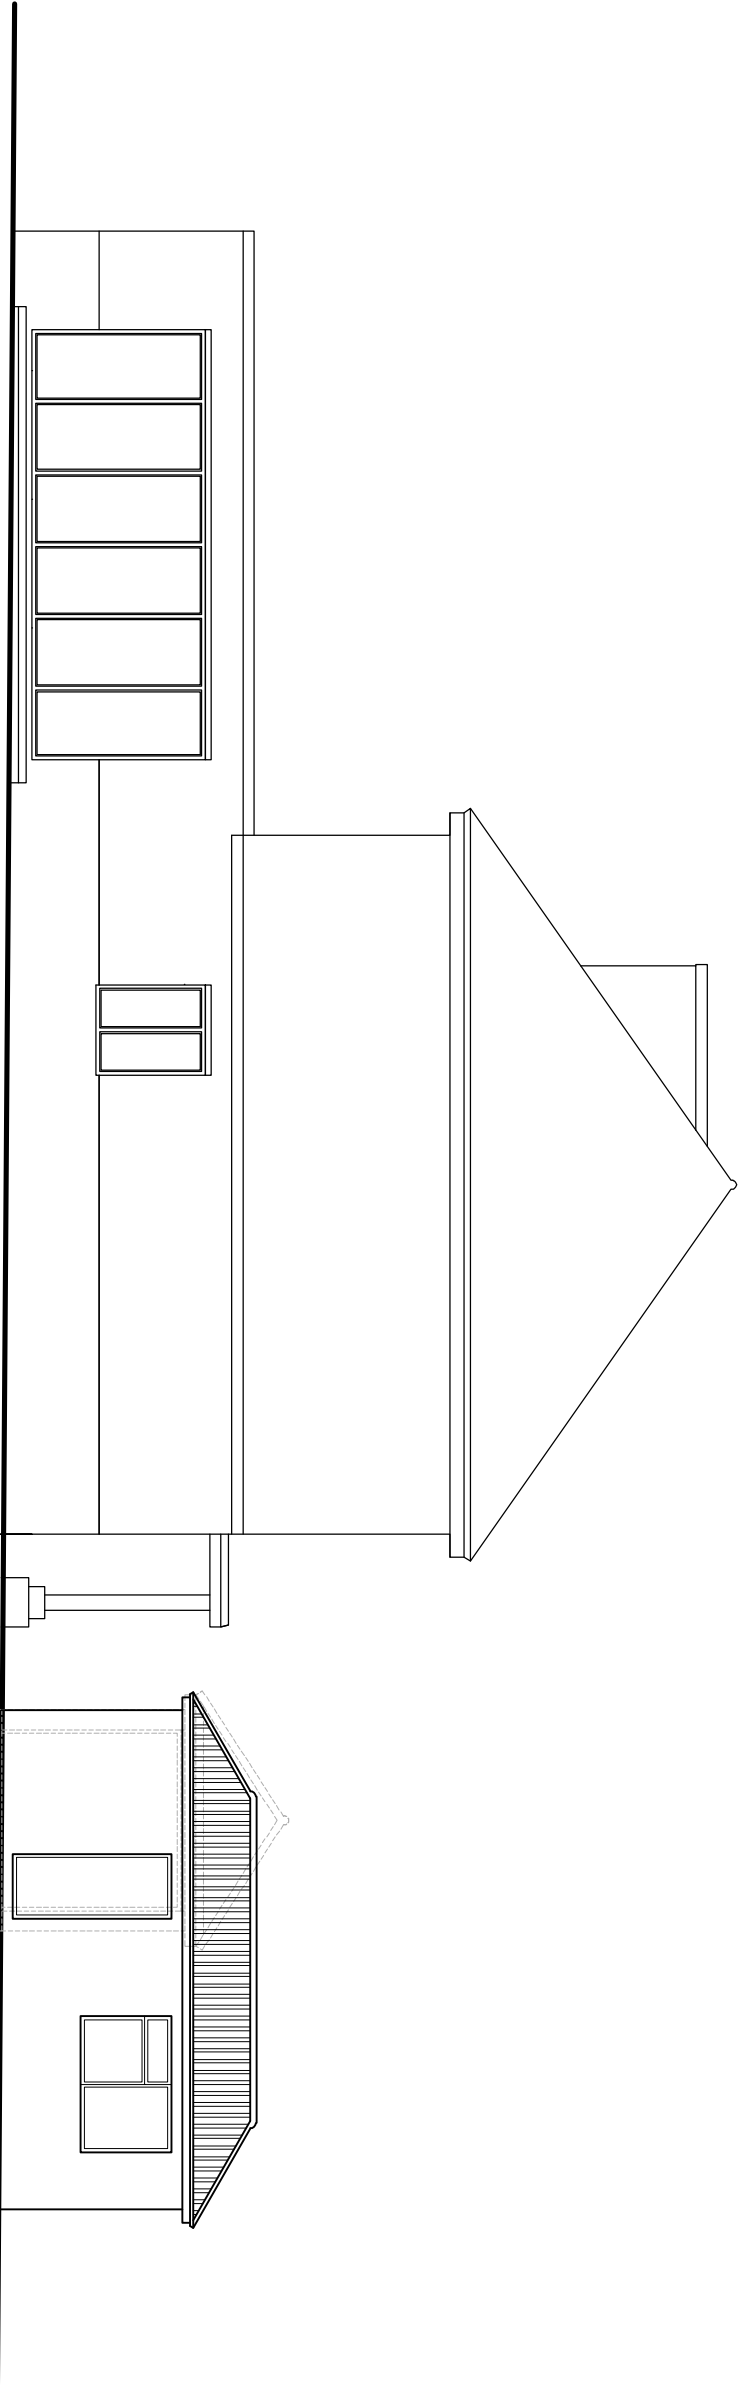


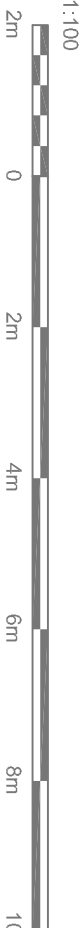

Side Elevation scale 1:100

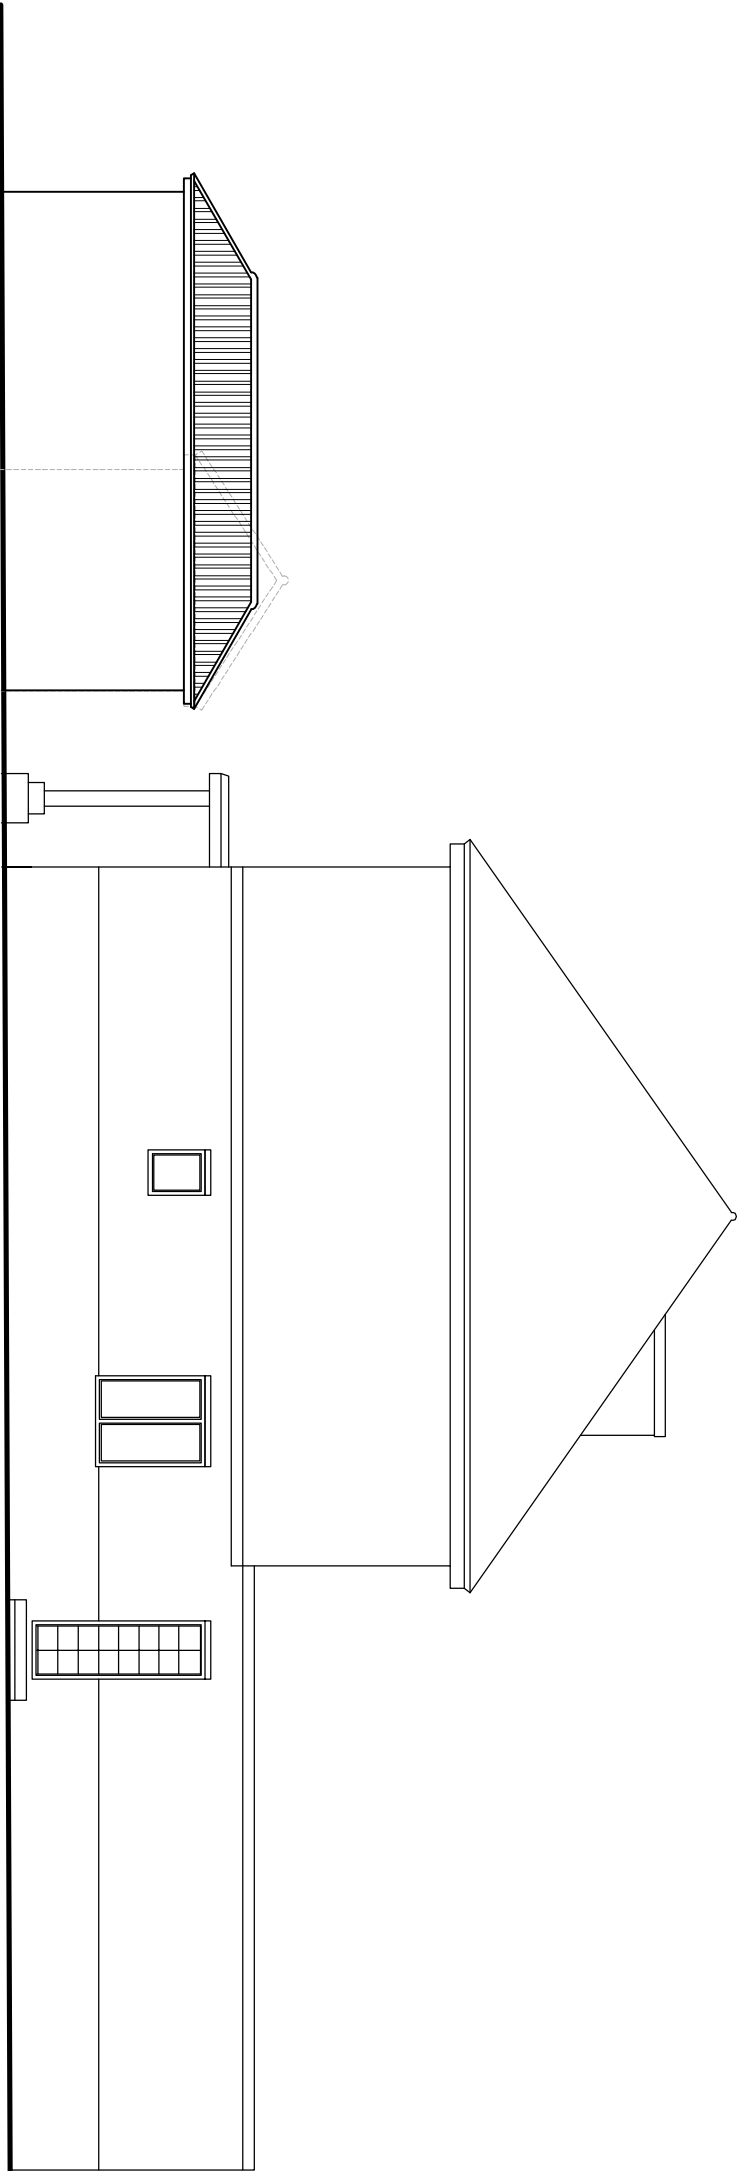

Side Elevation scale 1:100

										CLIENT	
										XXXXXX	
										LOCATION	
										1 Allison Close Eastcote, Pinner HA5 2QZ	