


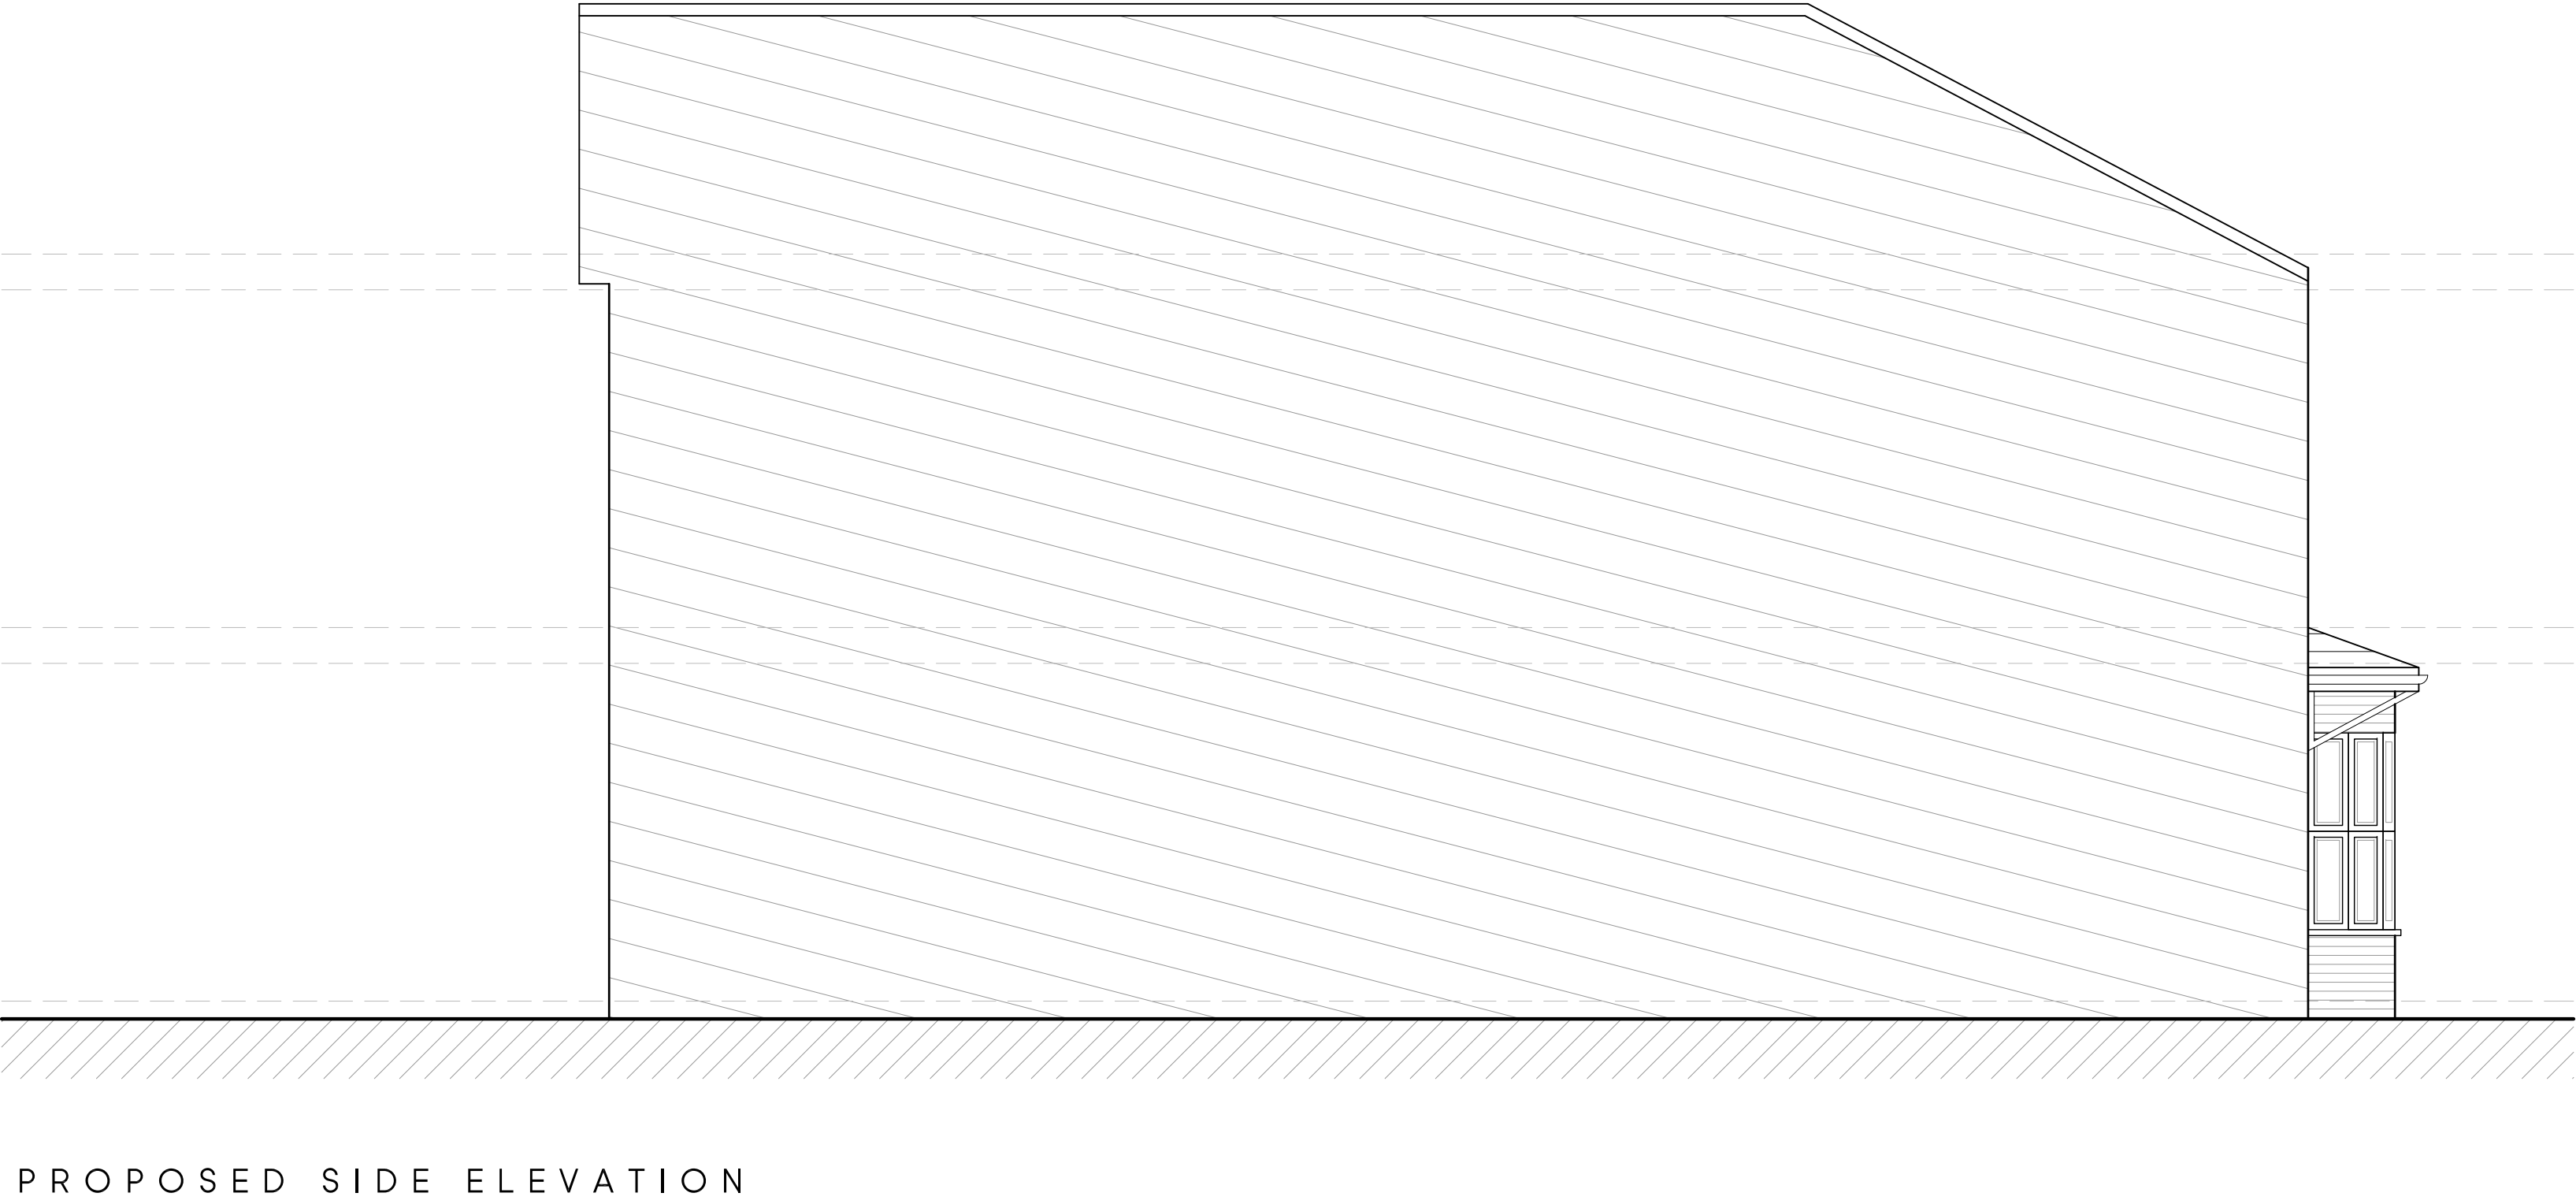

E	10.08.22	AMENDED FOR PLANNING	KP
D	10.08.22	AMENDED FOR PLANNING	KP
C	08.07.22	AMENDED FOR PLANNING	KP
B	05.05.22	AMENDED FOR PLANNING	KP
A	15.10.21	AMENDED TO SUIT CLIENTS COMMENTS	KP
Rev	Date	Description	Init.

Client

MARK NEWTON

Project Title
PROPOSED EXTENSION AND ALTERATIONS

260A COWLEY ROAD, UXBRIDGE, UB8 2NJ
Drawing Title

PROPOSED ELEVATIONS

Cad File	Sheet Size	Scale
S001	A1	1:50
Drawn by	Drawing Date	Approved by
PCS	AUG 2021	NJ
Project No.	Drawing No.	Revision
1854	P402	E

Jutla Architects

2-4 High Street Ruslip
Middlesex HA4 7AR
t 01923 840077 f 01923 840078
info@jutla-architects.com
jutla-architects.com

This drawing is property of Jutla Architects Ltd © and must not be copied or otherwise reproduced. All dimensions must be checked on site before commencing work. No dimensions to be scaled from this drawing. This drawing was produced using AutoCad 2016.

PLANNING ISSUE