

FOR COUNCIL SUBMISSION


ISO A3 297mm x 420mm

1

2




B

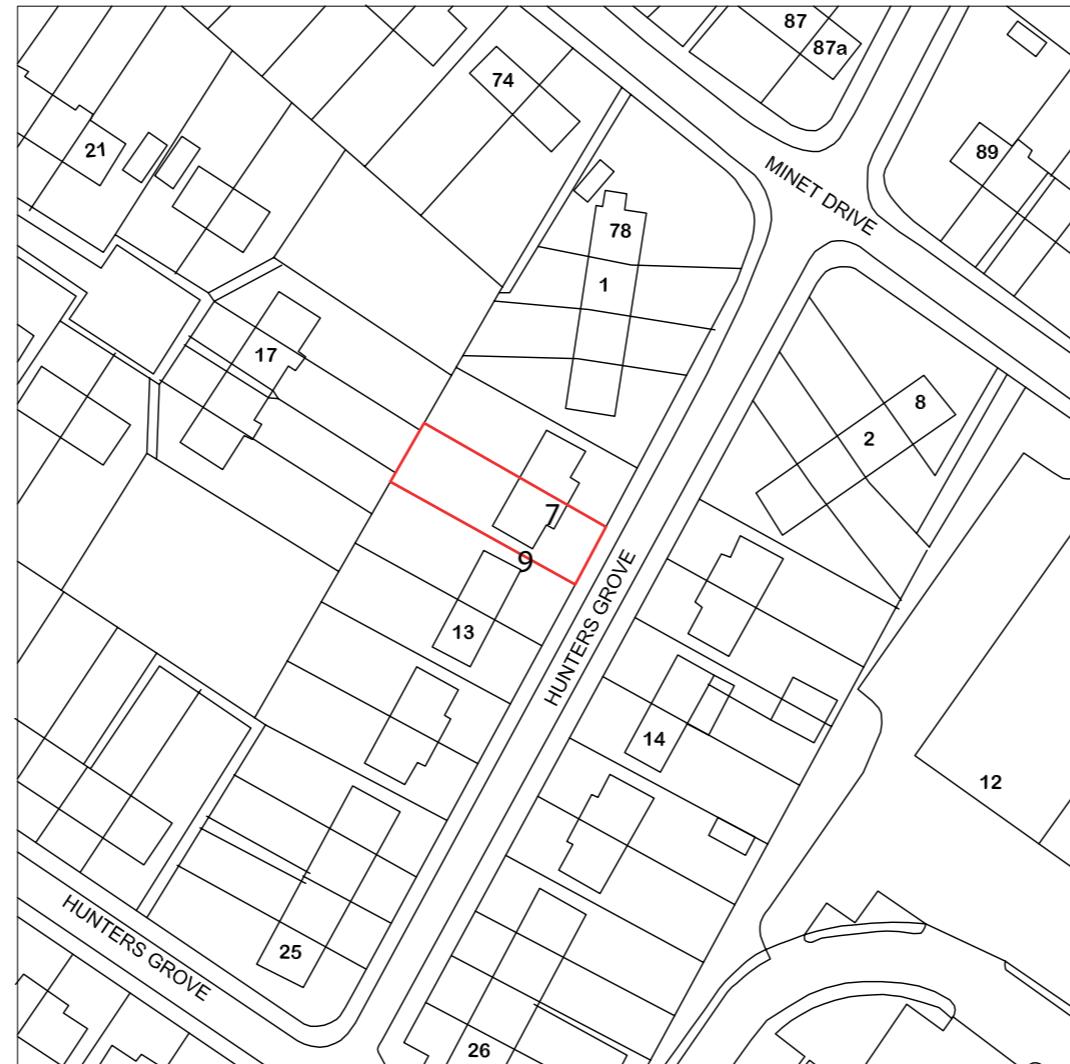

A

LOCATION PLAN

1 : 1250

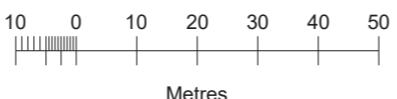

Printed on % Post-Consumer
Recycled Content Paper

Last Plotted: 18/08/2023 12:22:40
Filename:

1

2

General Notes:

All dimensions are in millimeters unless noted otherwise. All dimensions to be verified on site. For any discrepancies and omissions, it is recipient's responsibility to verify the same specifically with the designer. The copyright of this drawing is held by Muhu Architecture. No unauthorized use or copies are permitted without our consent.

KEY:



Client:

Maya Rana

Project Title:

Rear Extension
& Front Porch

Project Address:

9 Hunters Grove
Hayes UB3 3JD

Client ID:

4341536034

Drawing Title: Date: 2023-08-10

001 | Location Plan

Scale: 1:1250 A3

Drawn By: Checked By: Approved By:

Drawing No. Revisions

MA/MR/23/01 AR DR