

FOR COUNCIL SUBMISSION

ISO A3 297mm x 420mm


1

2

0 1 2.5 5 10m

LEGEND:
 EXISTING ROOF  EXISTING WALLS/SLAB S

B

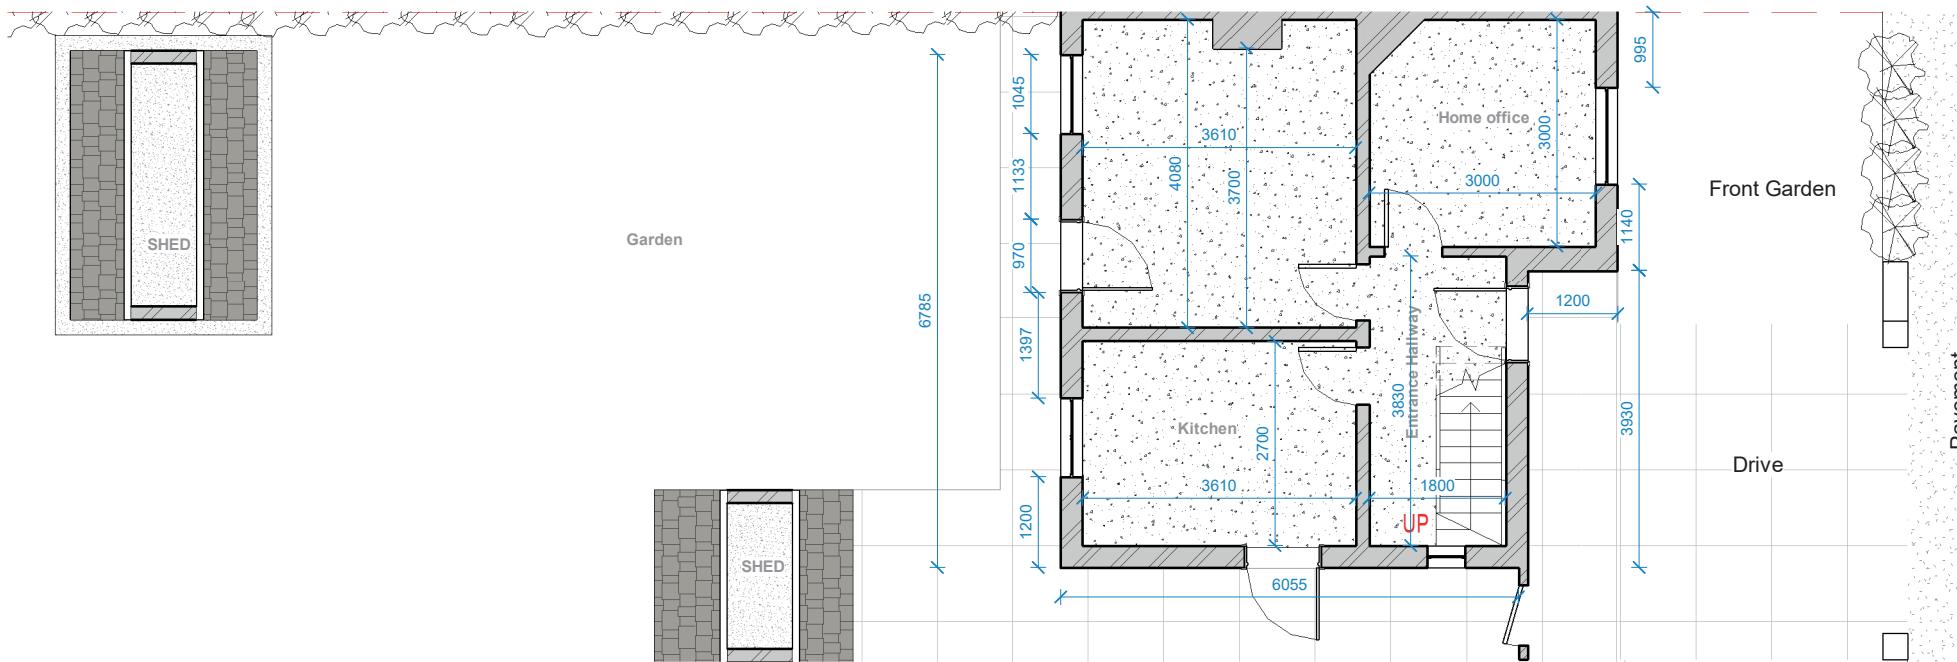

GROUND FLOOR

1 : 100

General Notes:

All dimensions are in millimeters unless noted otherwise. All dimensions to be verified on site. For any discrepancies and omissions, it is recipient's responsibility to verify the same specifically with the designer. The copyright of this drawing is held by Muhu Architecture. No unauthorized use or copies are permitted without our consent.

KEY:

MUH
ARCHITECTURE

Client:	Maya Rana	
Project Title:	Rear Extension & Front Porch	
Project Address:	9 Hunters Grove Hayes UB3 3JD	
Client ID:	4341536034	

Drawing Title:	Date:	2023-08-10
100	EXISTING PLAN PART 1	
Scale:	1 : 100	A3
Drawn By:	Checked By:	Approved By:
SM		
Drawing No.	Revisions	
MA/MR/23/03 AR DR	02	