

## FOR COUNCIL SUBMISSION

ISO A3 297mm x 420mm


1

2

0 1 2.5 5 10m

LEGEND:

|  |               |  |           |
|--|---------------|--|-----------|
|  | EXISTING ROOF |  | NEW ROOF  |
|  | S             |  | NEW WALLS |
|  |               |  | NEW ROOF  |

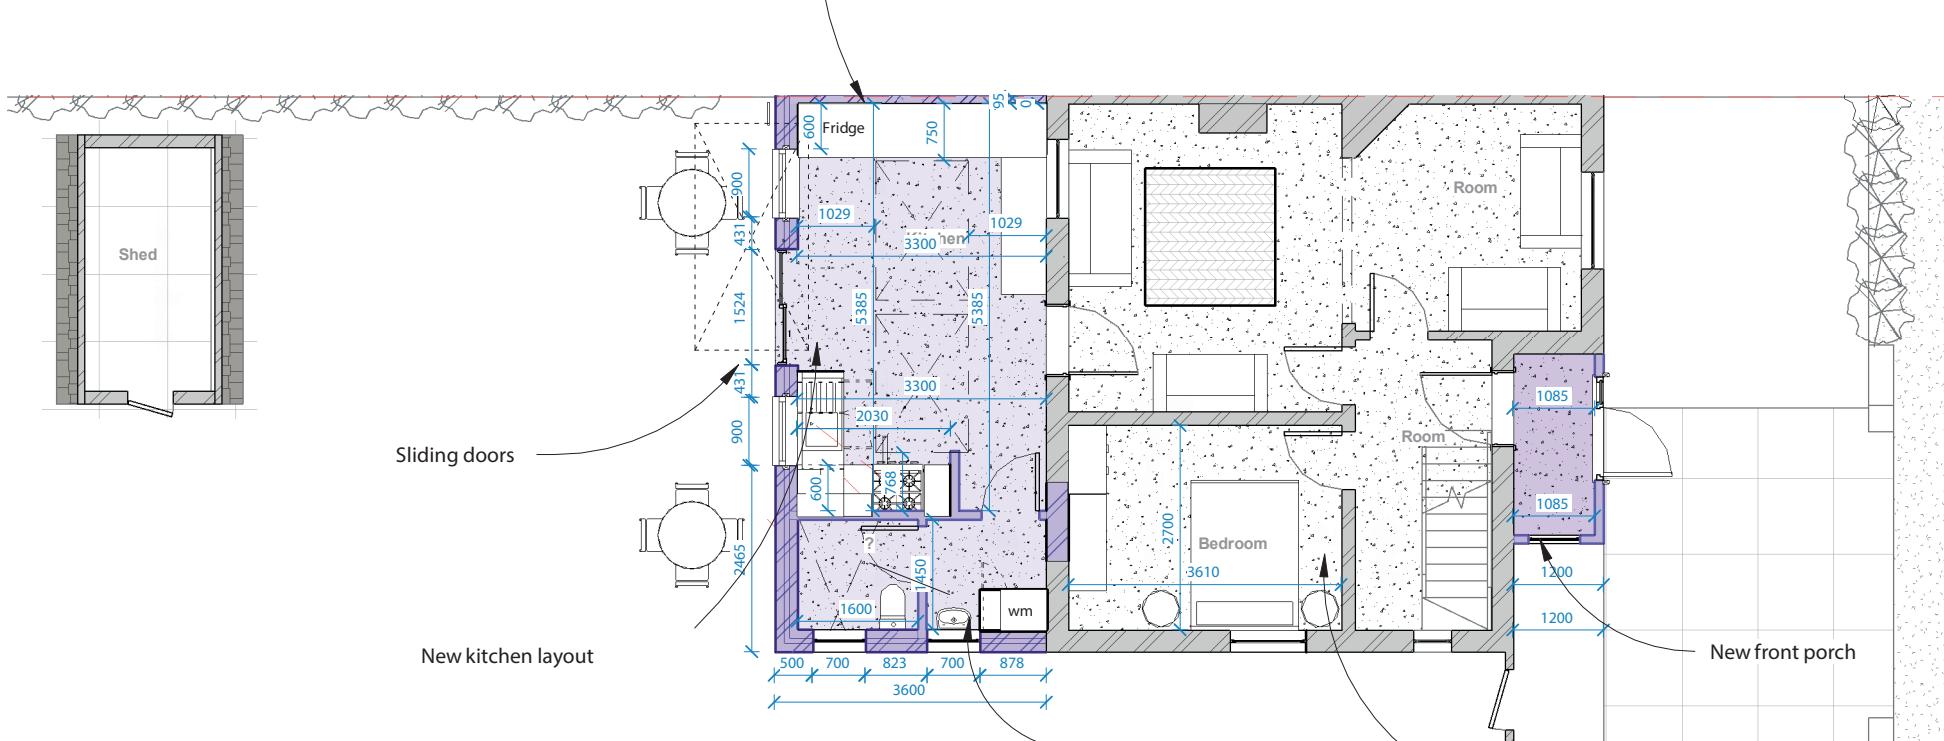

1 | GROUND FLOOR

130 SCALE 1:100

Last Plotted: 21/11/2023 04:08:07

Filename:

Printed on 100% Post-Consumer Recycled Content Paper

1

2

### General Notes:

All dimensions are in millimeters unless noted otherwise. All dimensions to be verified on site. For any discrepancies and omissions, it is recipient's responsibility to verify the same specifically with the designer. The copyright of this drawing is held by Muhu Architecture. No unauthorized use or copies are permitted without our consent.

KEY:

**MUH**  
ARCHITECTURE

|                  |                                  |  |
|------------------|----------------------------------|--|
| Client:          | Maya Rana                        |  |
| Project Title:   | Rear Extension & Front Porch     |  |
| Project Address: | 9 Hunters Grove<br>Hayes UB3 3JD |  |
| Client ID:       | 4341536034                       |  |

|                               |             |                        |
|-------------------------------|-------------|------------------------|
| Drawing Title:                | Date:       | 2020-07-28             |
| 130                           |             | PROPOSED PLAN - PART 1 |
| Scale:<br>1:100               |             | A3                     |
| Drawn By:<br>SM               | Checked By: | Approved By:           |
| Drawing No.<br>MA/MR/23/07 AR |             | Revisions<br>02 DR     |