



- Existing Leftside Sectional Elevation

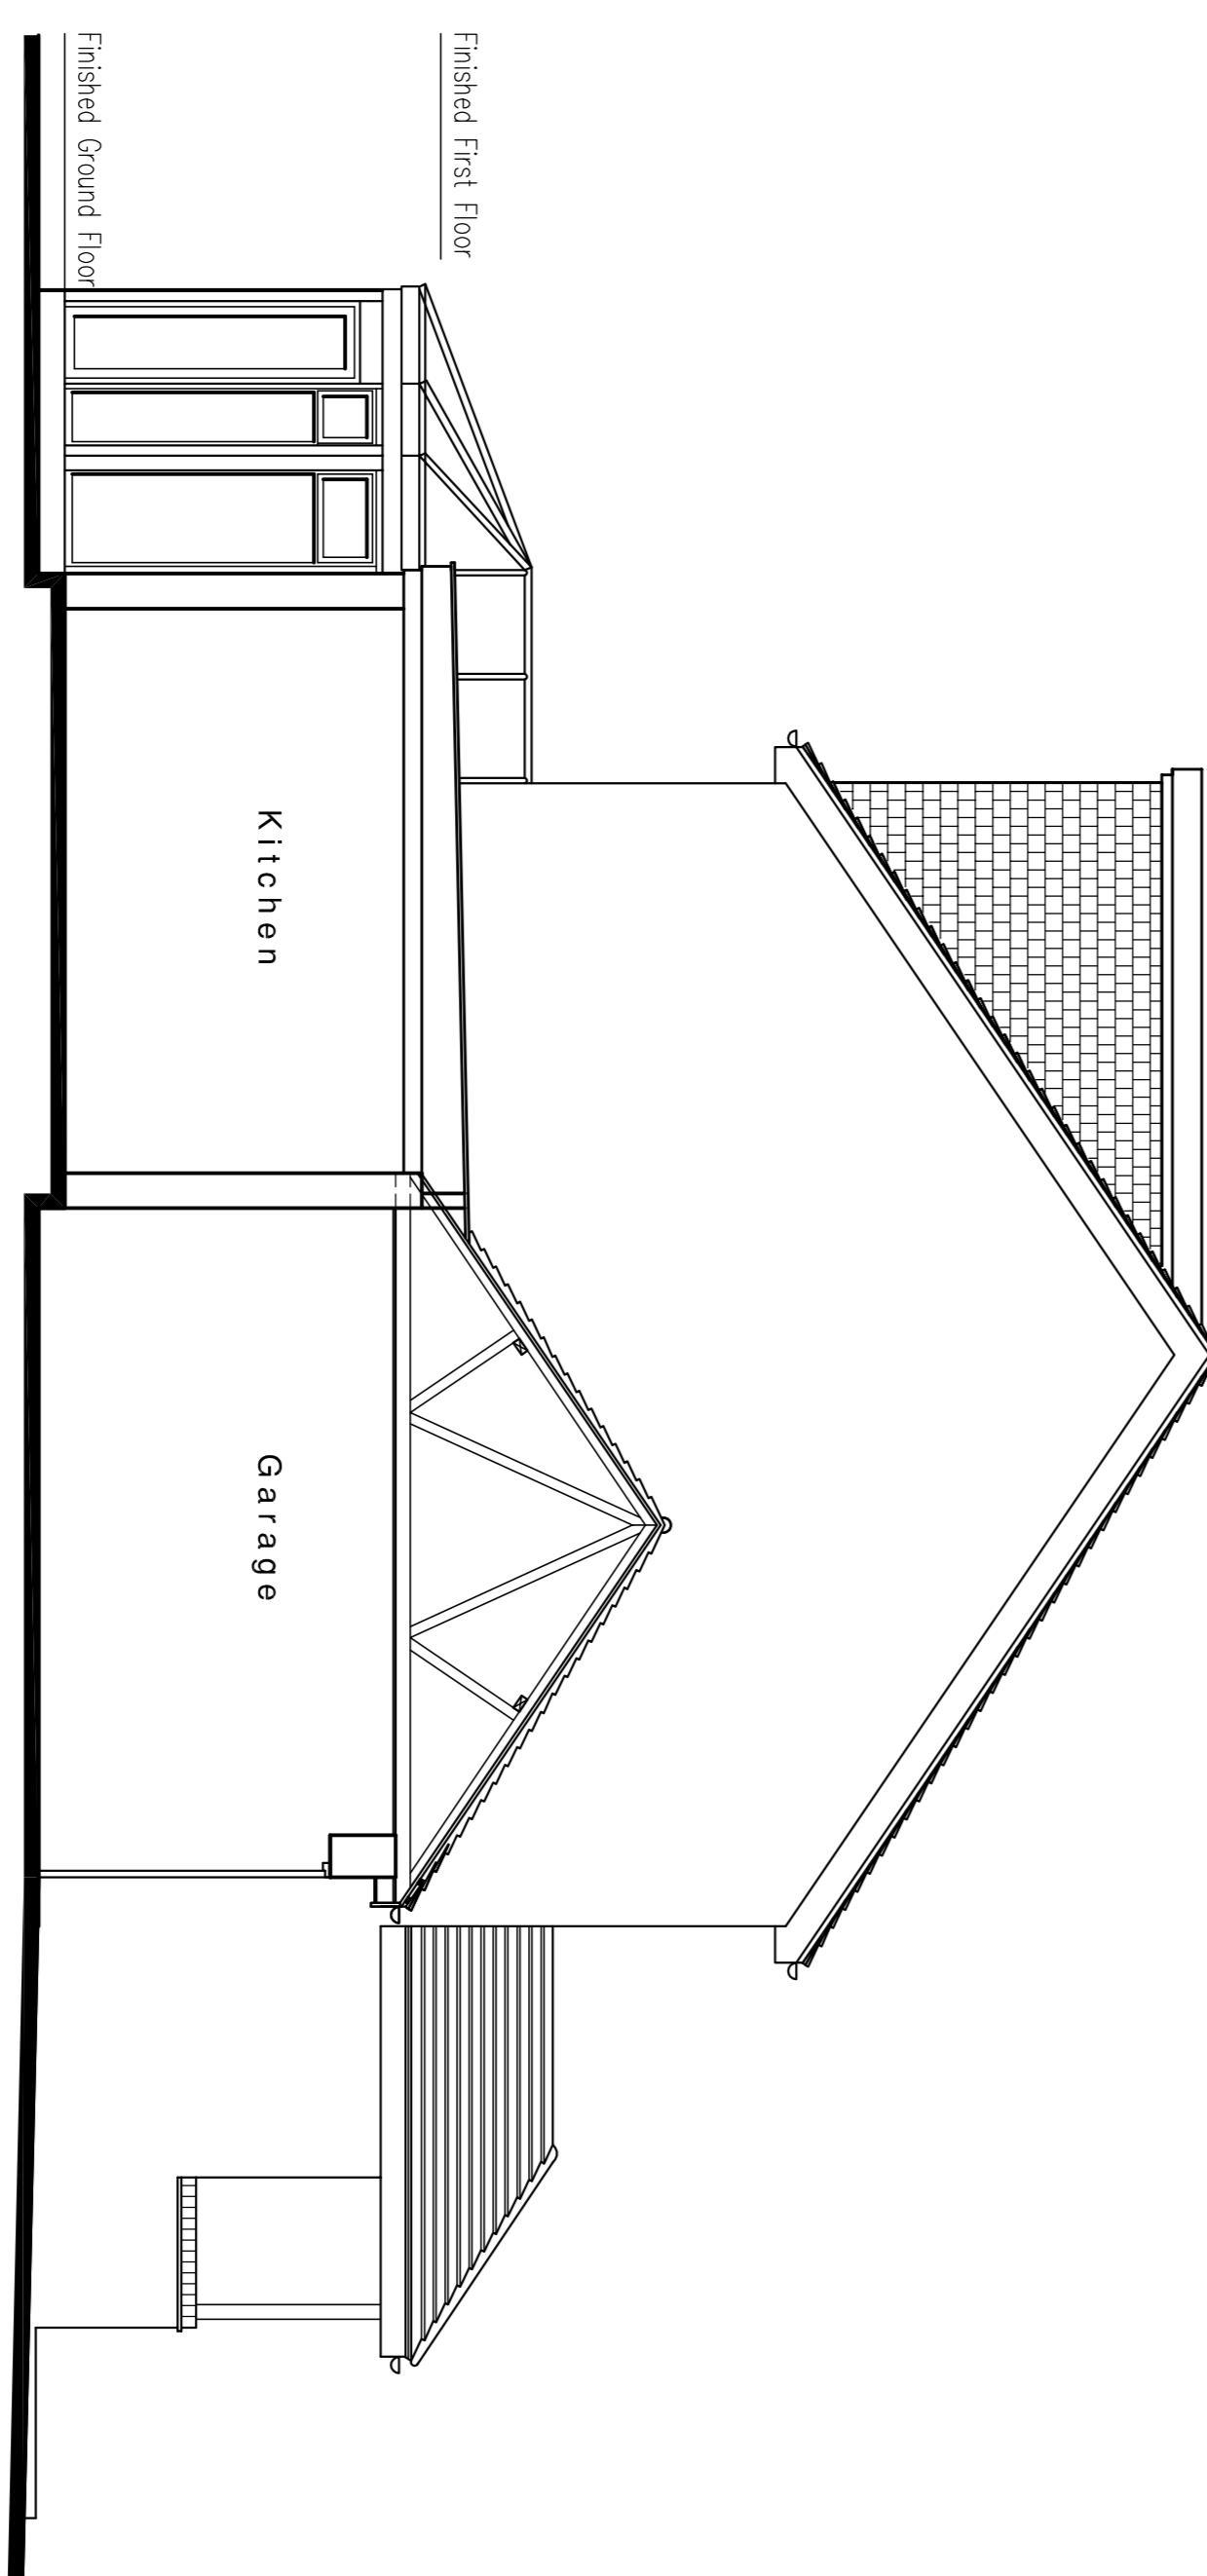

- Proposed Leftside Sectional Elevation

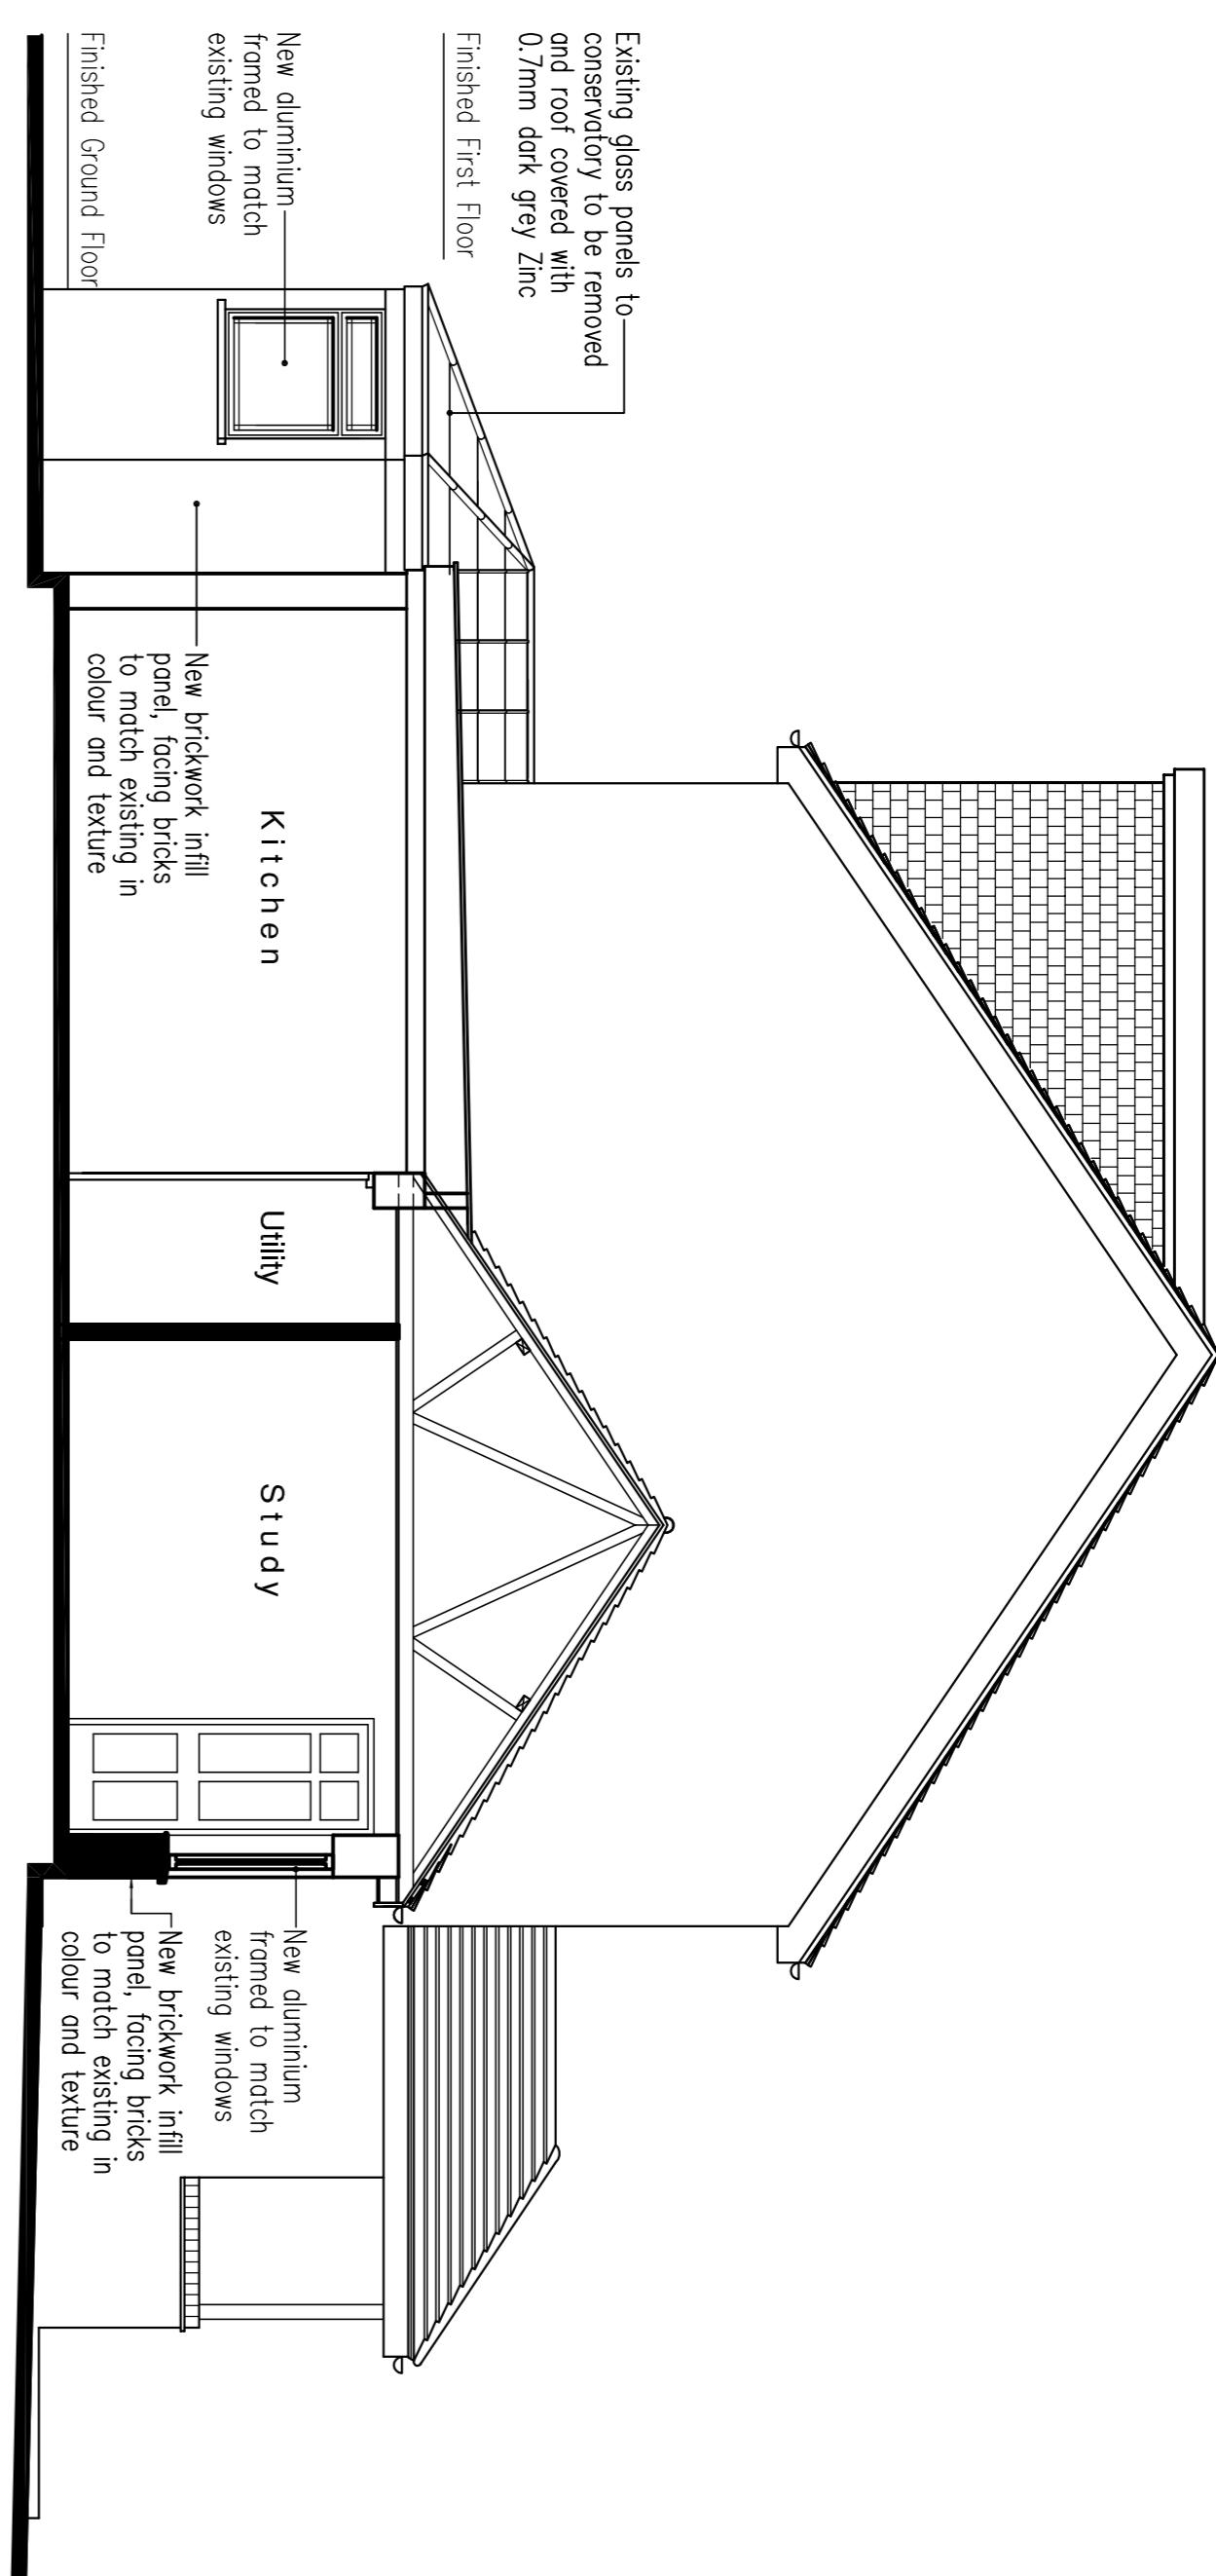

Title
PROPOSED AND EXISTING
LEFTSIDE SECTIONAL
ELEVATIONS

Scale	1 : 50	Dwg No	23AC/PA3
Date	APRIL 2023	© Copyright. This drawing is not to be copied or reproduced without prior authorization.	