
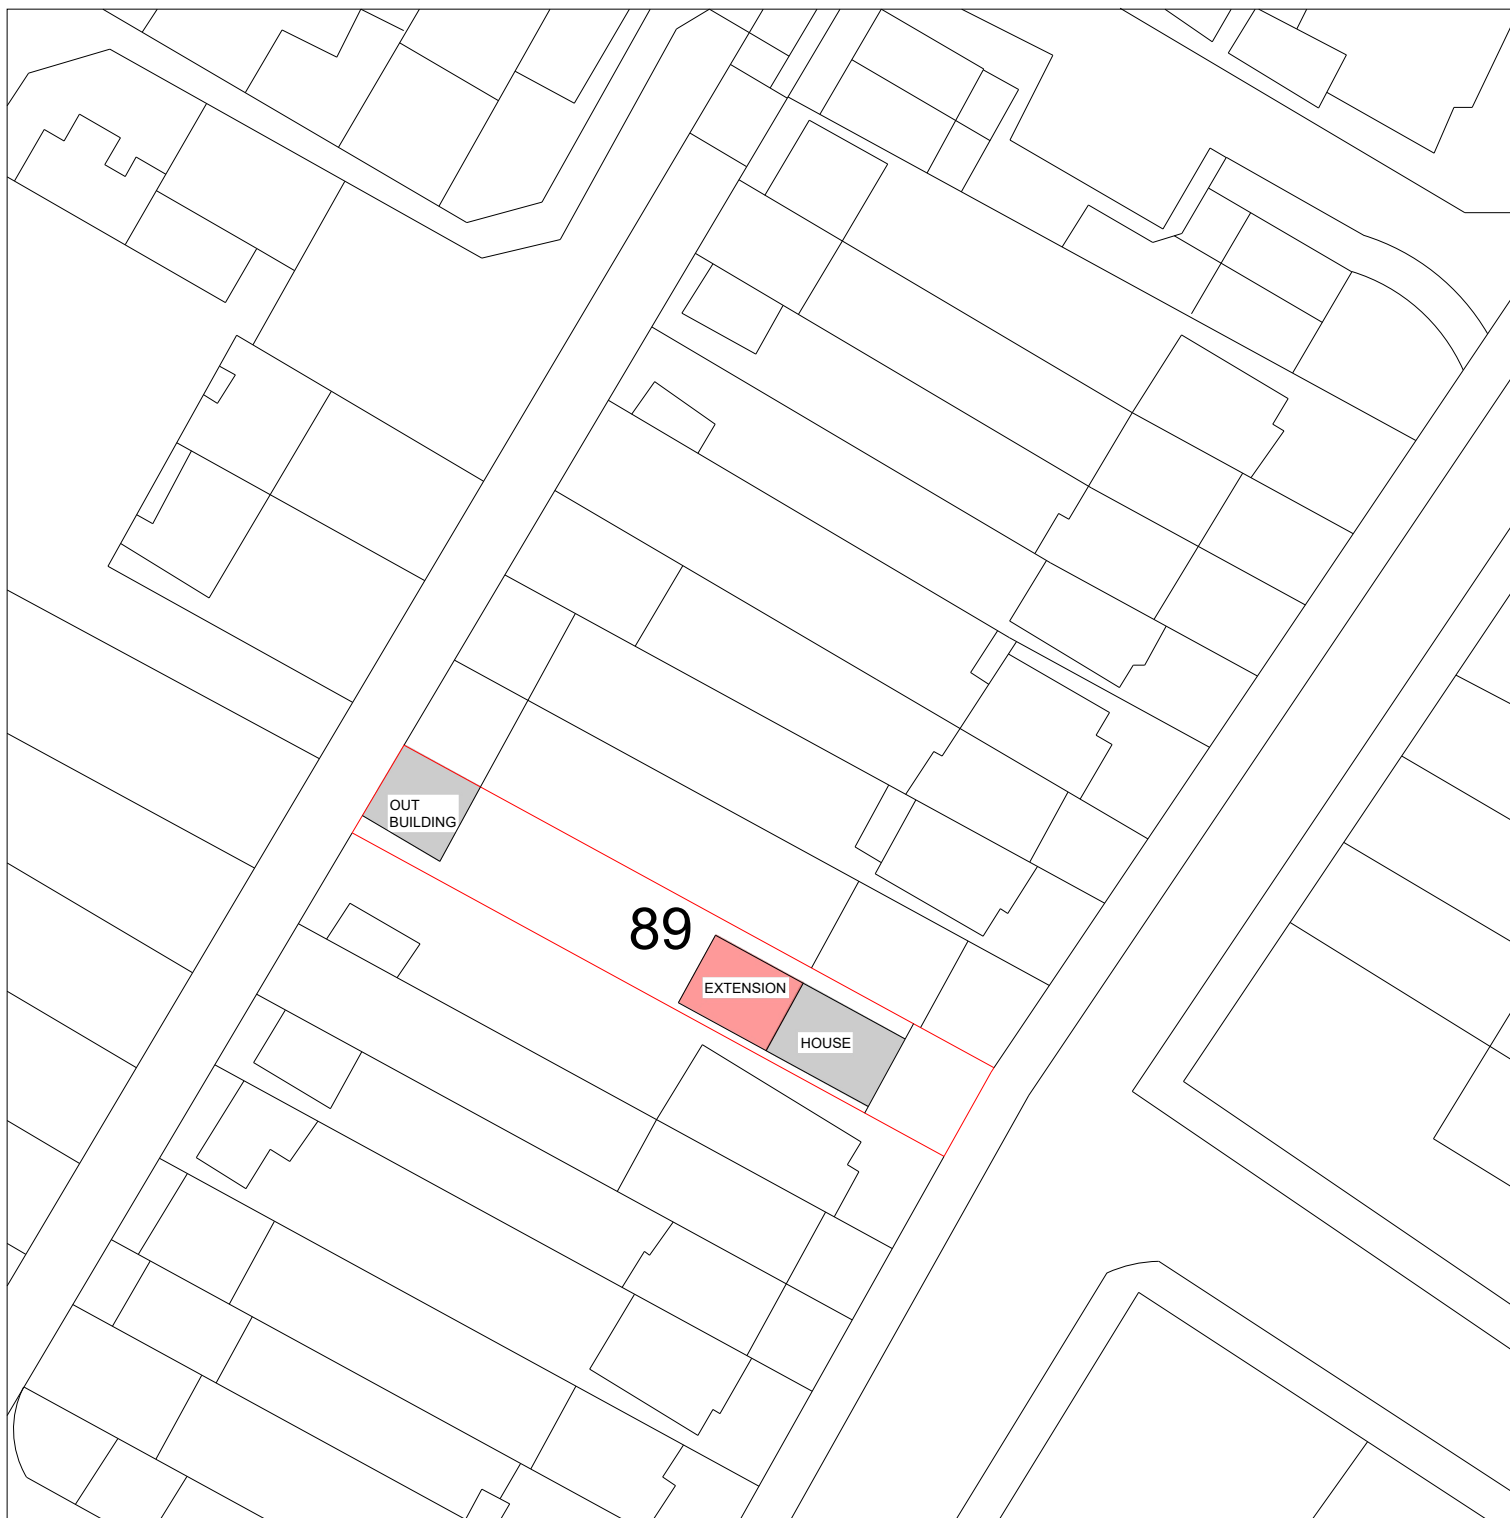


BLOCK PLAN

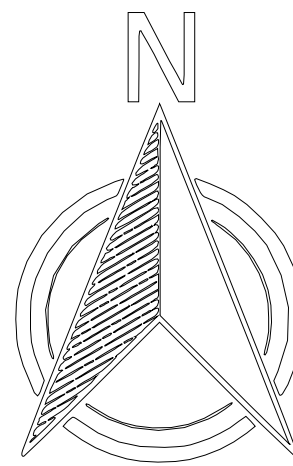

SCALE 1:500

POSTCODE: UB8 1PJ, UK

 Application site

