



Note: This Drawing is for planning purpose and should not be used for construction.
All dimensions should be confirmed on site and any deviation should be reported back to designer.

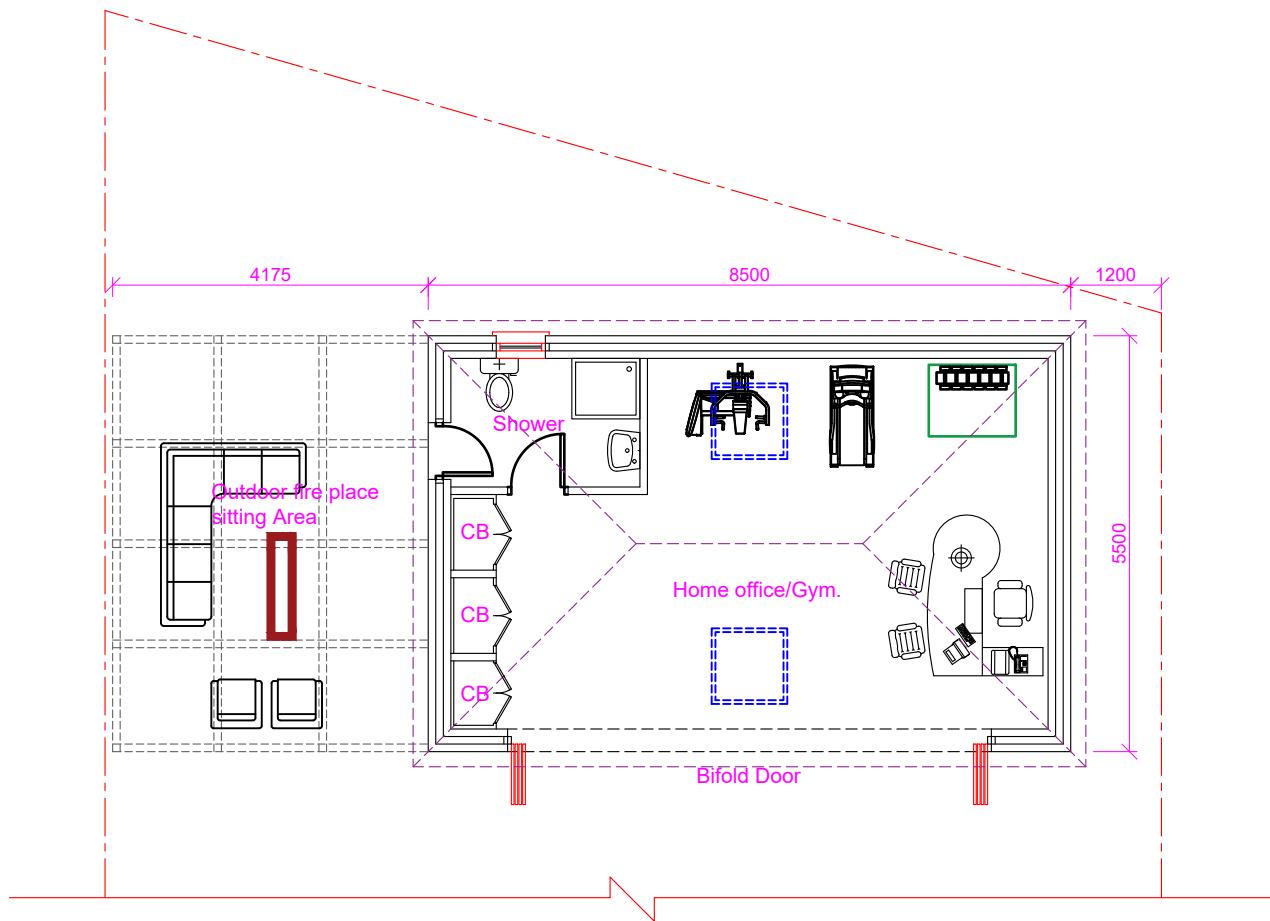

Proposed Outbuilding Layout

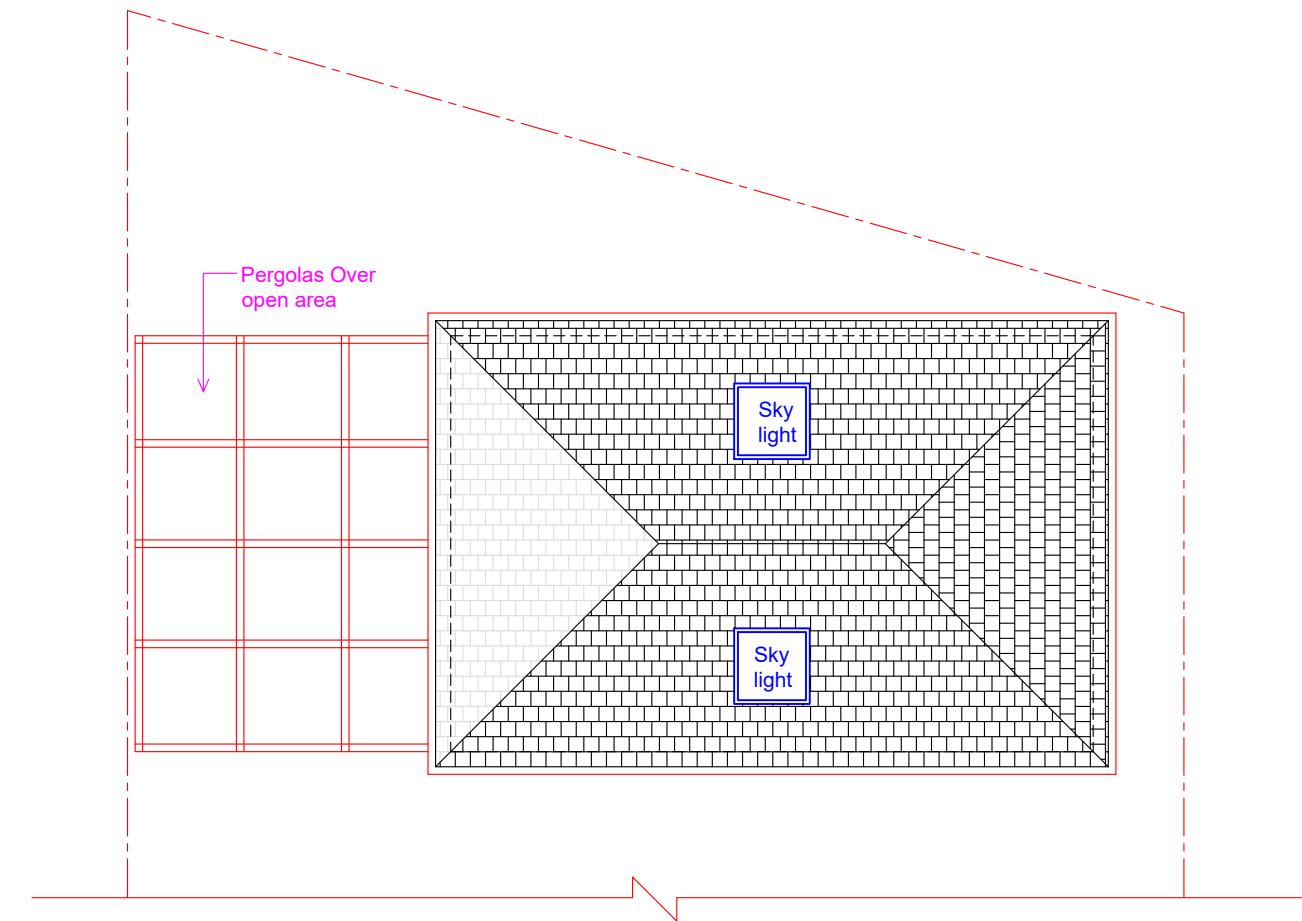

Proposed Roof Layout

Proposed Development: Outbuilding	Site Address: 39 Highfield Drive Ickenham UB10 8AW	Revisions: <table border="1"> <tr> <th>Rev</th><th>Date</th><th>Description</th></tr> <tr> <td>A</td><td>05/05/2023</td><td></td></tr> <tr> <td></td><td></td><td></td></tr> <tr> <td></td><td></td><td></td></tr> <tr> <td></td><td></td><td></td></tr> </table>	Rev	Date	Description	A	05/05/2023											Drawing Description: Proposed Outbuilding Drawing No: ART/2023/OUT39HD/PL	Scale: 1:100 Paper Size: A3 Sheet No: 1 of 3 	ART CONSULTANTS (UK) LTD 113 LONG LANE STANWELL TW19 7AL M:07960071377 E: ARTCONSULTANTSUK@GMAIL.COM
Rev	Date	Description																		
A	05/05/2023																			