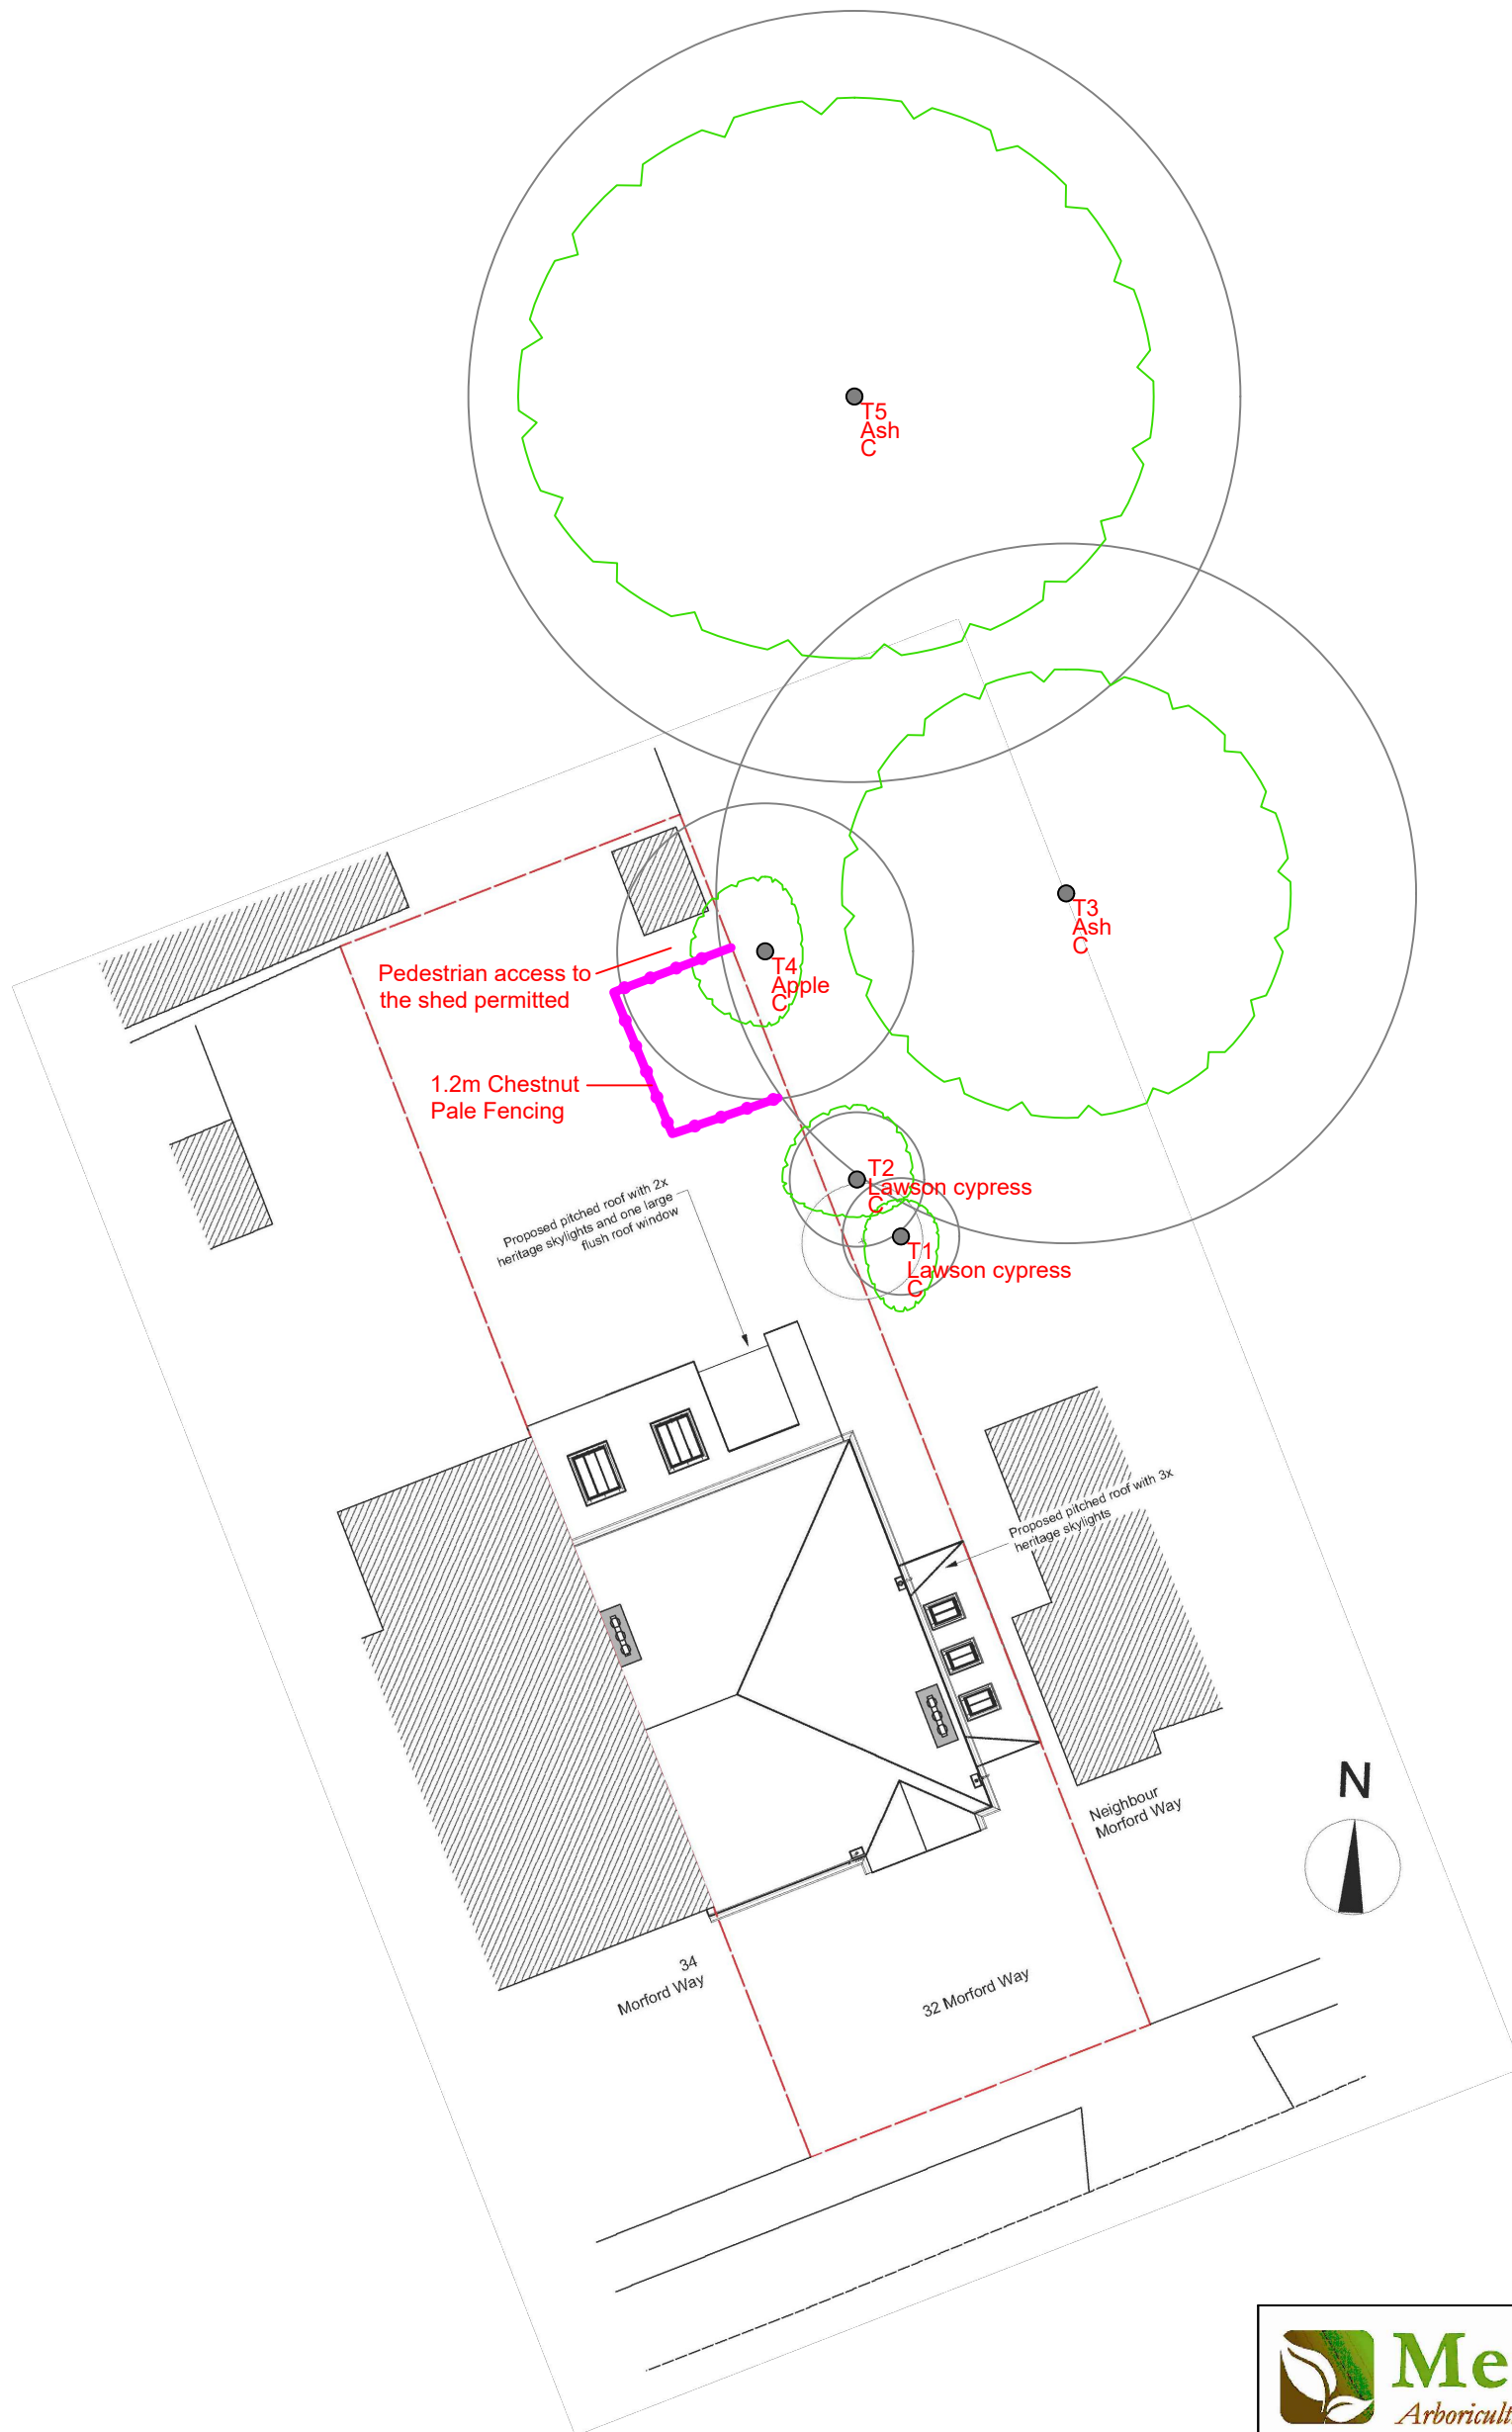


Merewood, Gregory Road, Hedgerley, Bucks, SL2 3XW
 Tel: 01753 647236 Mob: 07784 915944
 email: s_imon.hawkins@hotmail.co.uk

Site: 32 Morford Way, Ruislip 1:200 @ A3

Drawing Title: Tree Protection Plan Rev A, Oct 2022

Key:

- Category A
- Category B
- Category C
- Category U

NOTE: Tree/group numbers marked have approximate locations.

1.2m Chestnut Pale Fencing