


- Notes:
1. Do not scale this drawing
  2. All dimensions to be verified on site and any discrepancy reported to the client
  3. This drawing to be read in conjunction with all relevant drawings

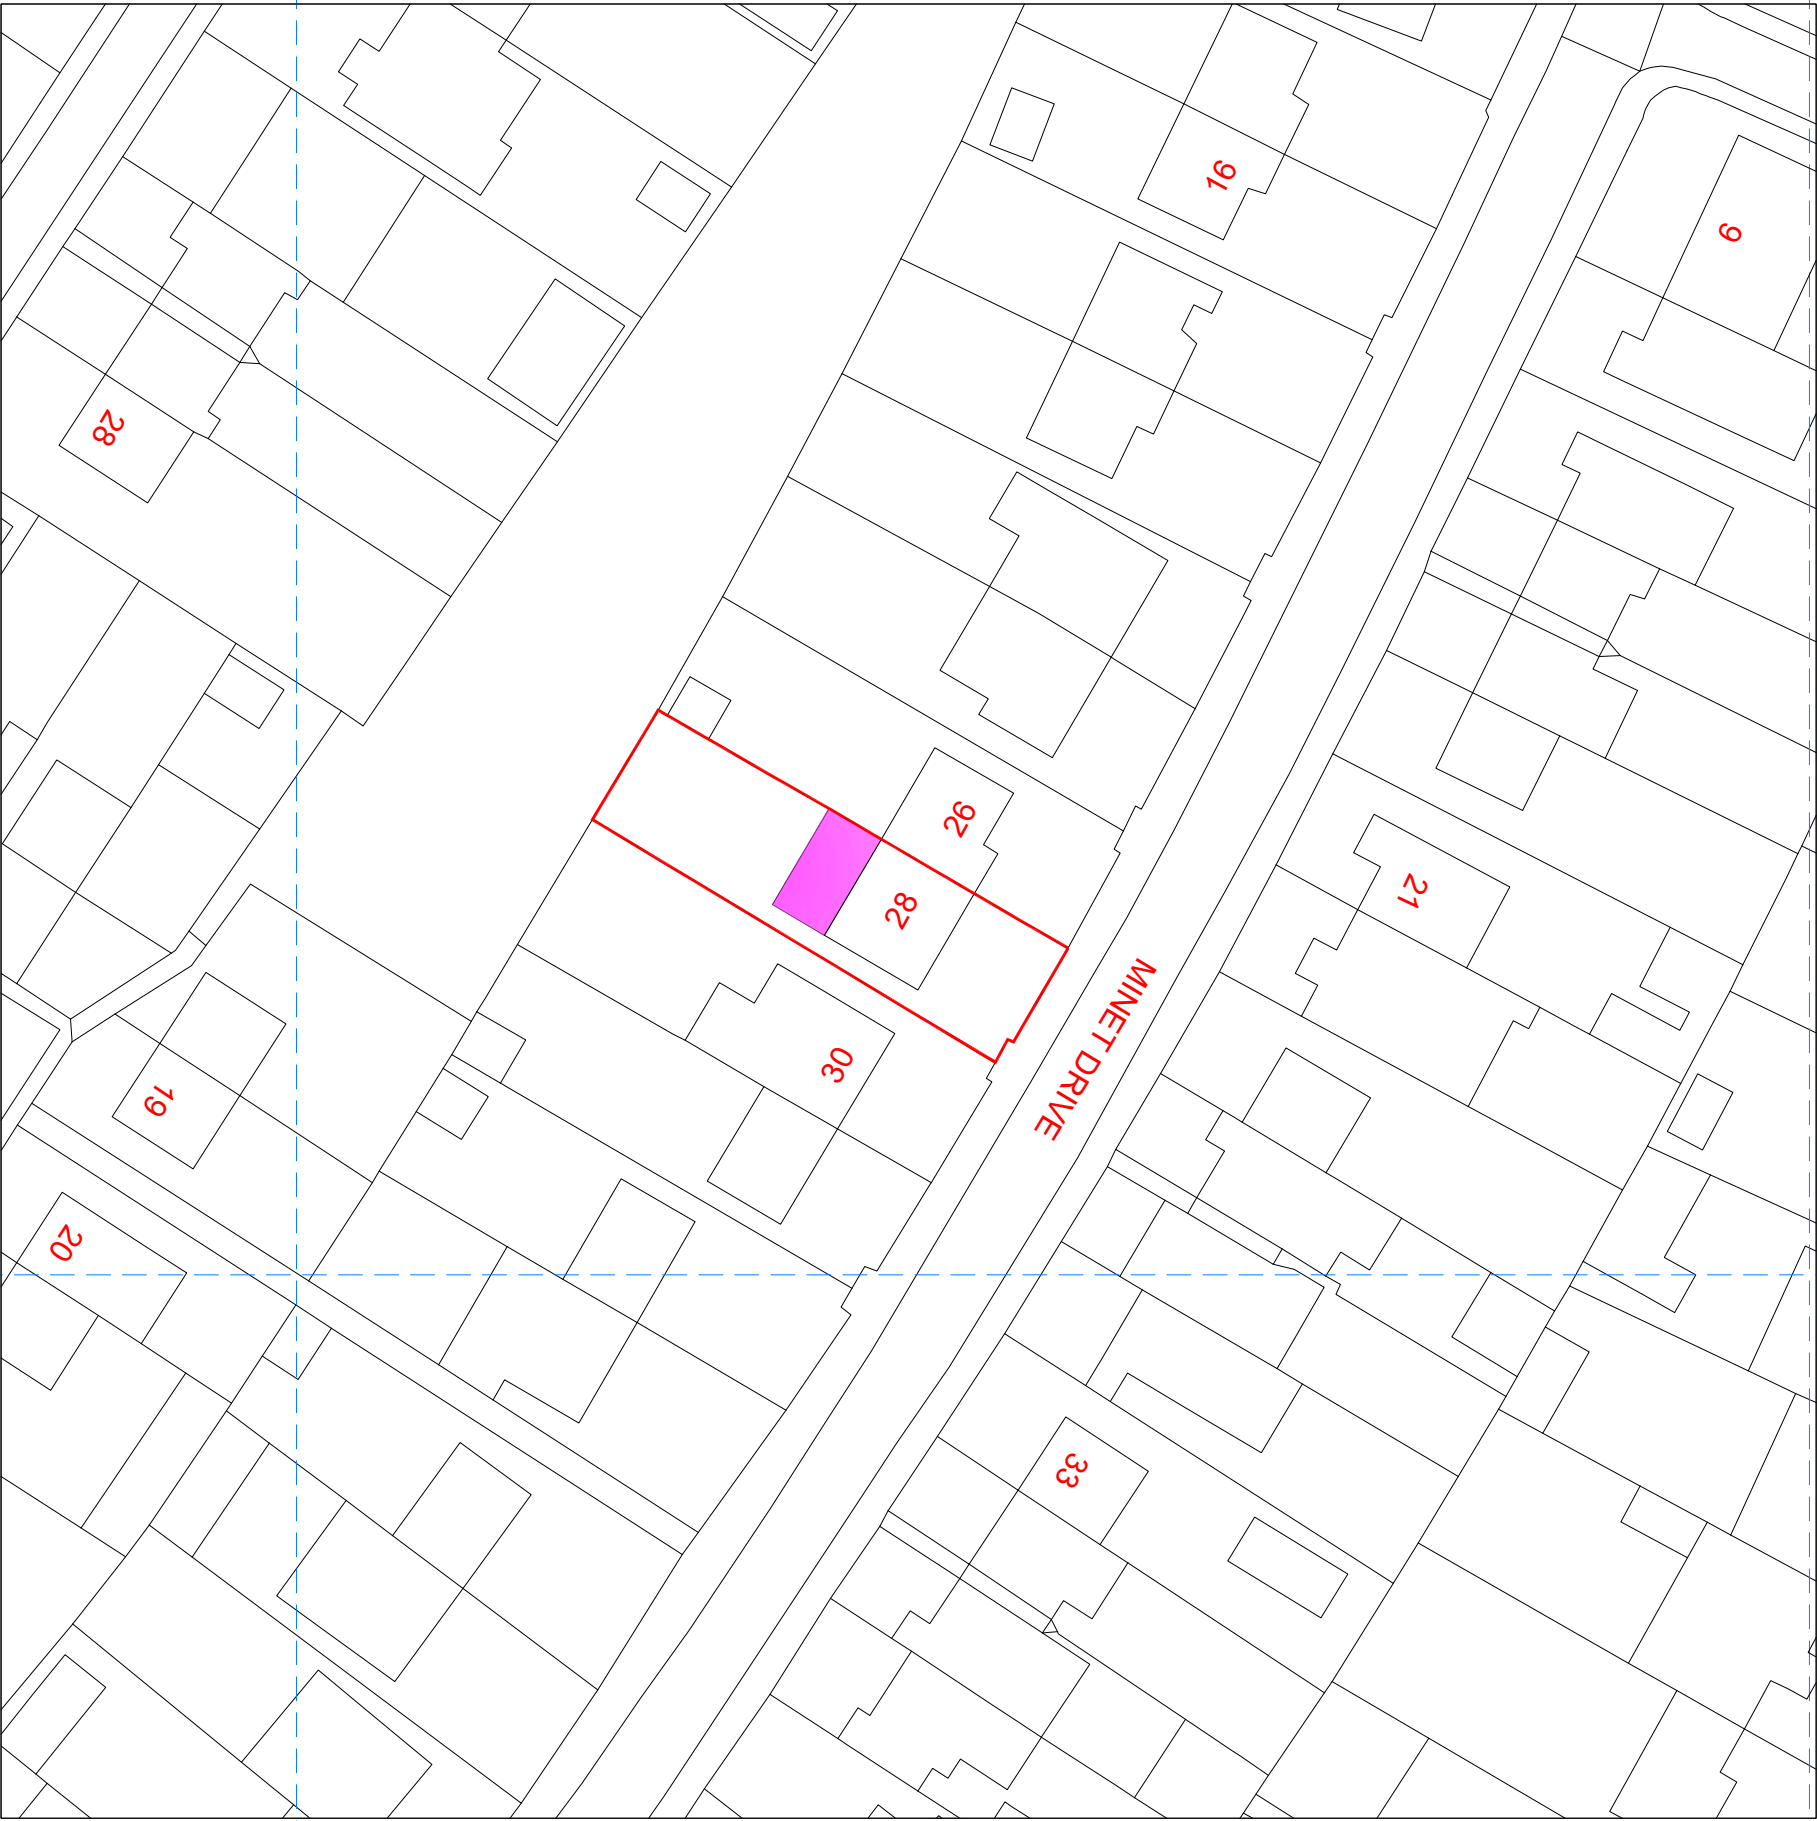

	A	Planning Issue	12.05.22	RS
REV	AMENDMENT	DATE	CHND	

CLIENT	Alina Craciun
PROJECT	28 Minet Drive Hayes - Middlesex UB3 3JN
DRAWING TITLE	Block Plan Sheet 4