


NOTES

CONTRACTORS MUST VERIFY ALL DIMENSIONS ON SITE BEFORE  
COMMENCING ANY WORK ON SHOP DRAWINGS  
DO NOT SCALE FROM THIS DRAWING

RS ATPA COPYRIGHT

- Notes:
1. Do not scale this drawing
  2. All dimensions to be verified on site and any discrepancy reported to the client
  3. This drawing to be read in conjunction with all relevant drawings

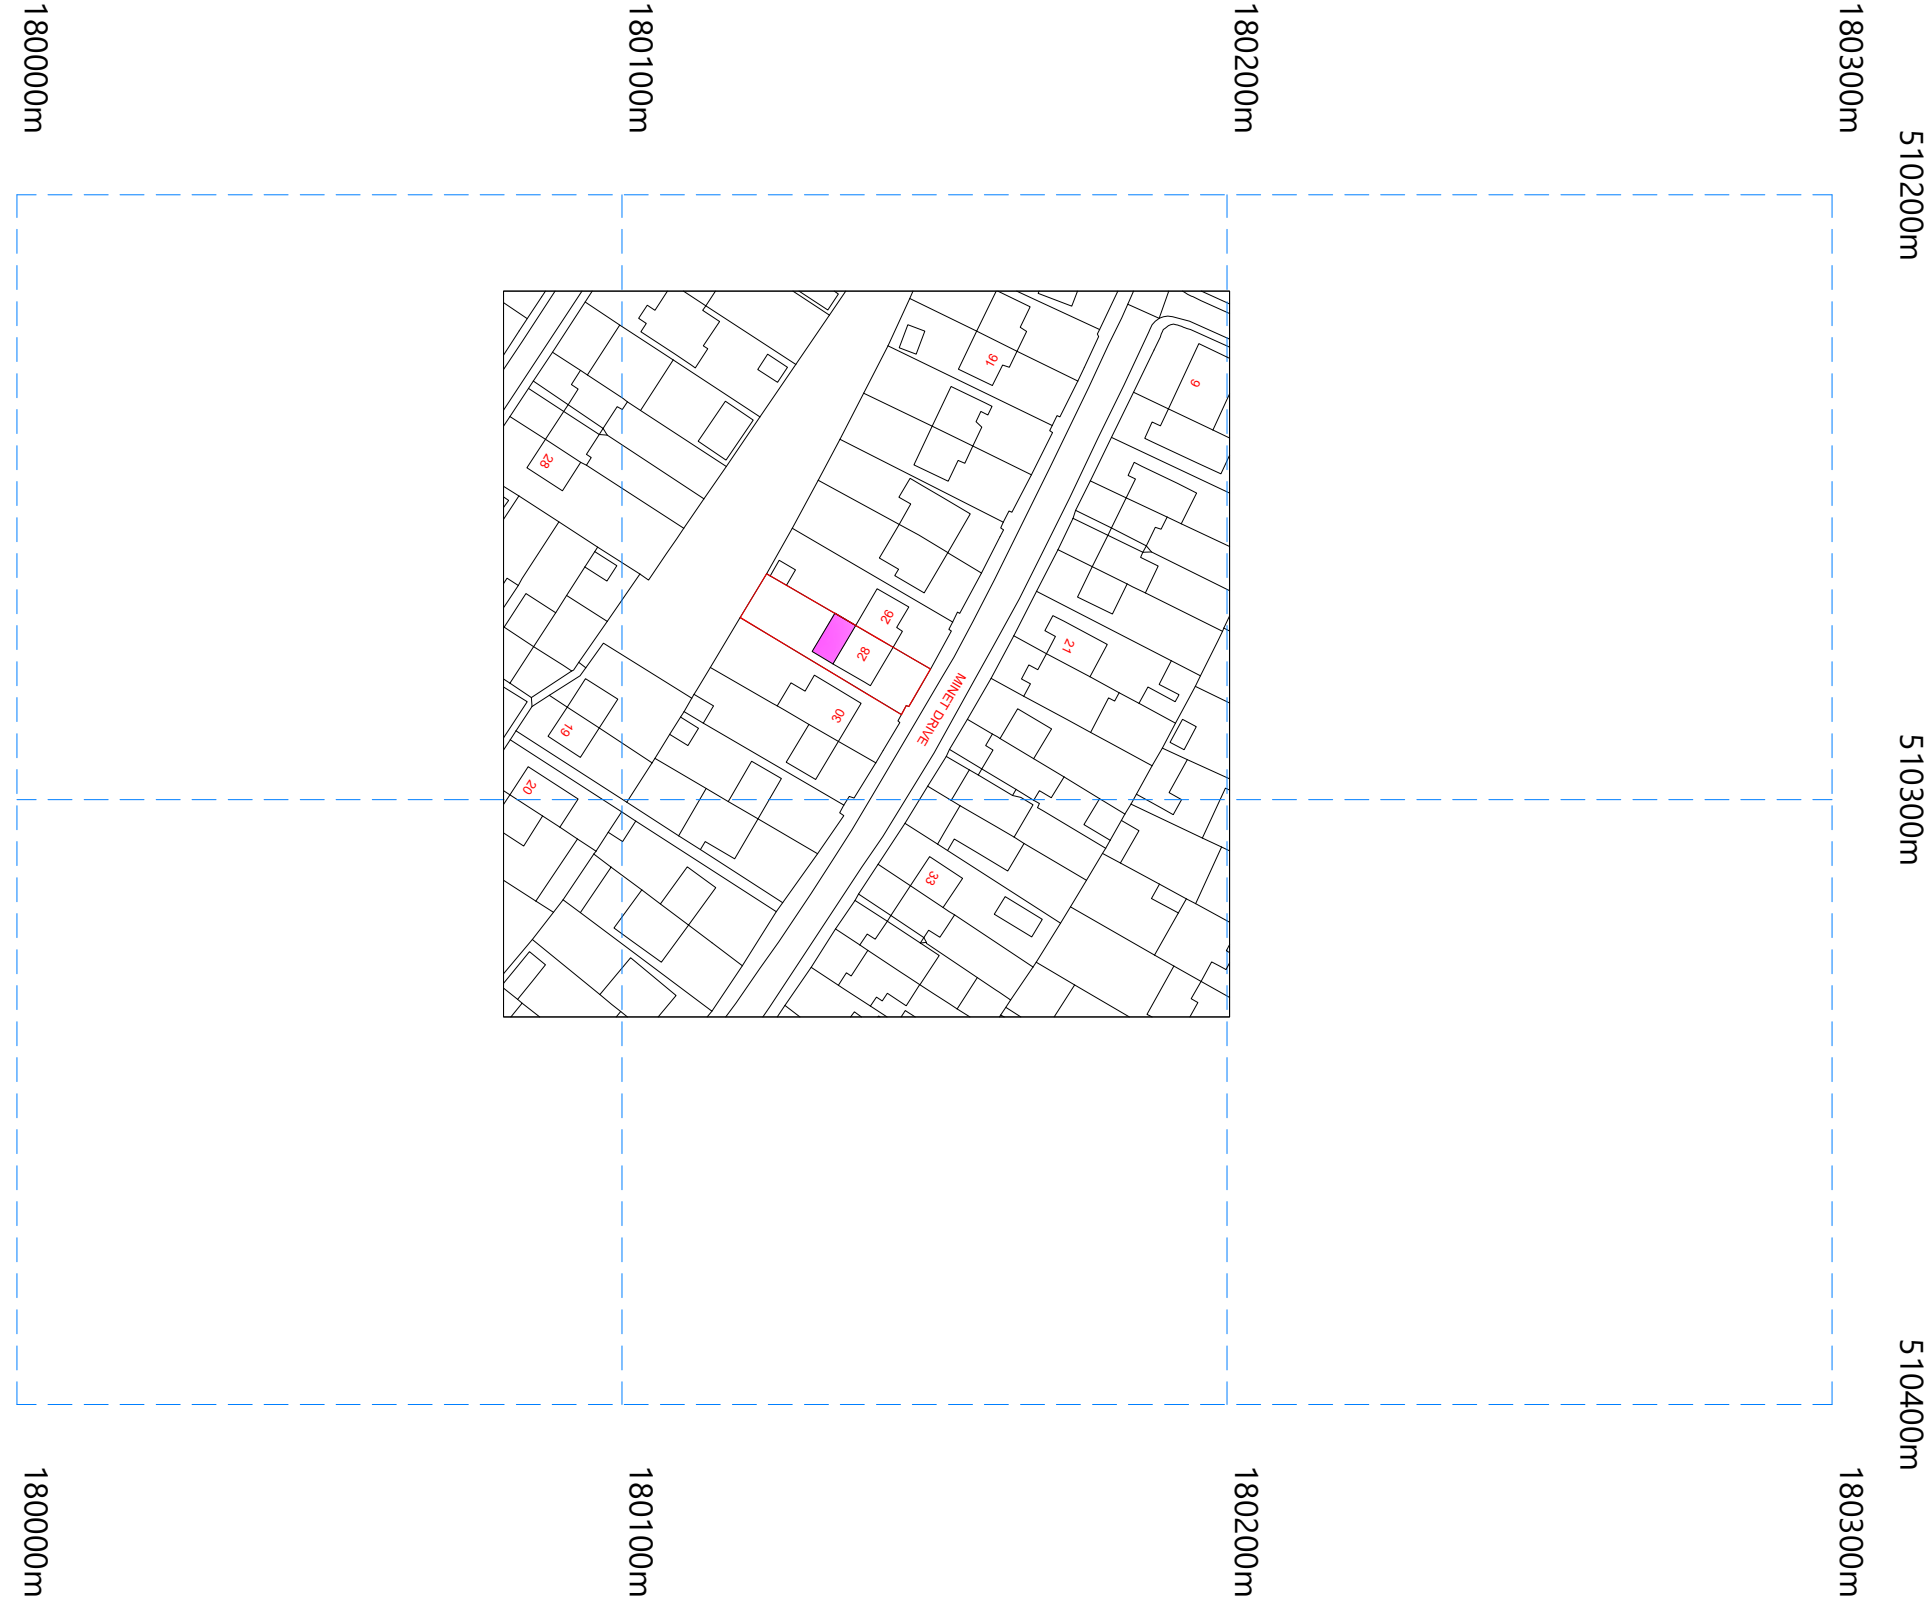

A	Planning Issue	12.05.22	RS
REV	AMENDMENT	DATE	CHNO

CLIENT	Alina Craciun
PROJECT	28 Minet Drive Hayes - Middlesex UB3 3JN
DRAWING TITLE	Location Plan Sheet 5

DRAWING STATUS

Planning Issue

SCALE	DRAWN BY	CHECKED	DATE
1:625 @ A1	RS	RS	12.05.22
1:1250 @ A3			
DRAWING NUMBER	2022 - 42 - 05	REVISION	A