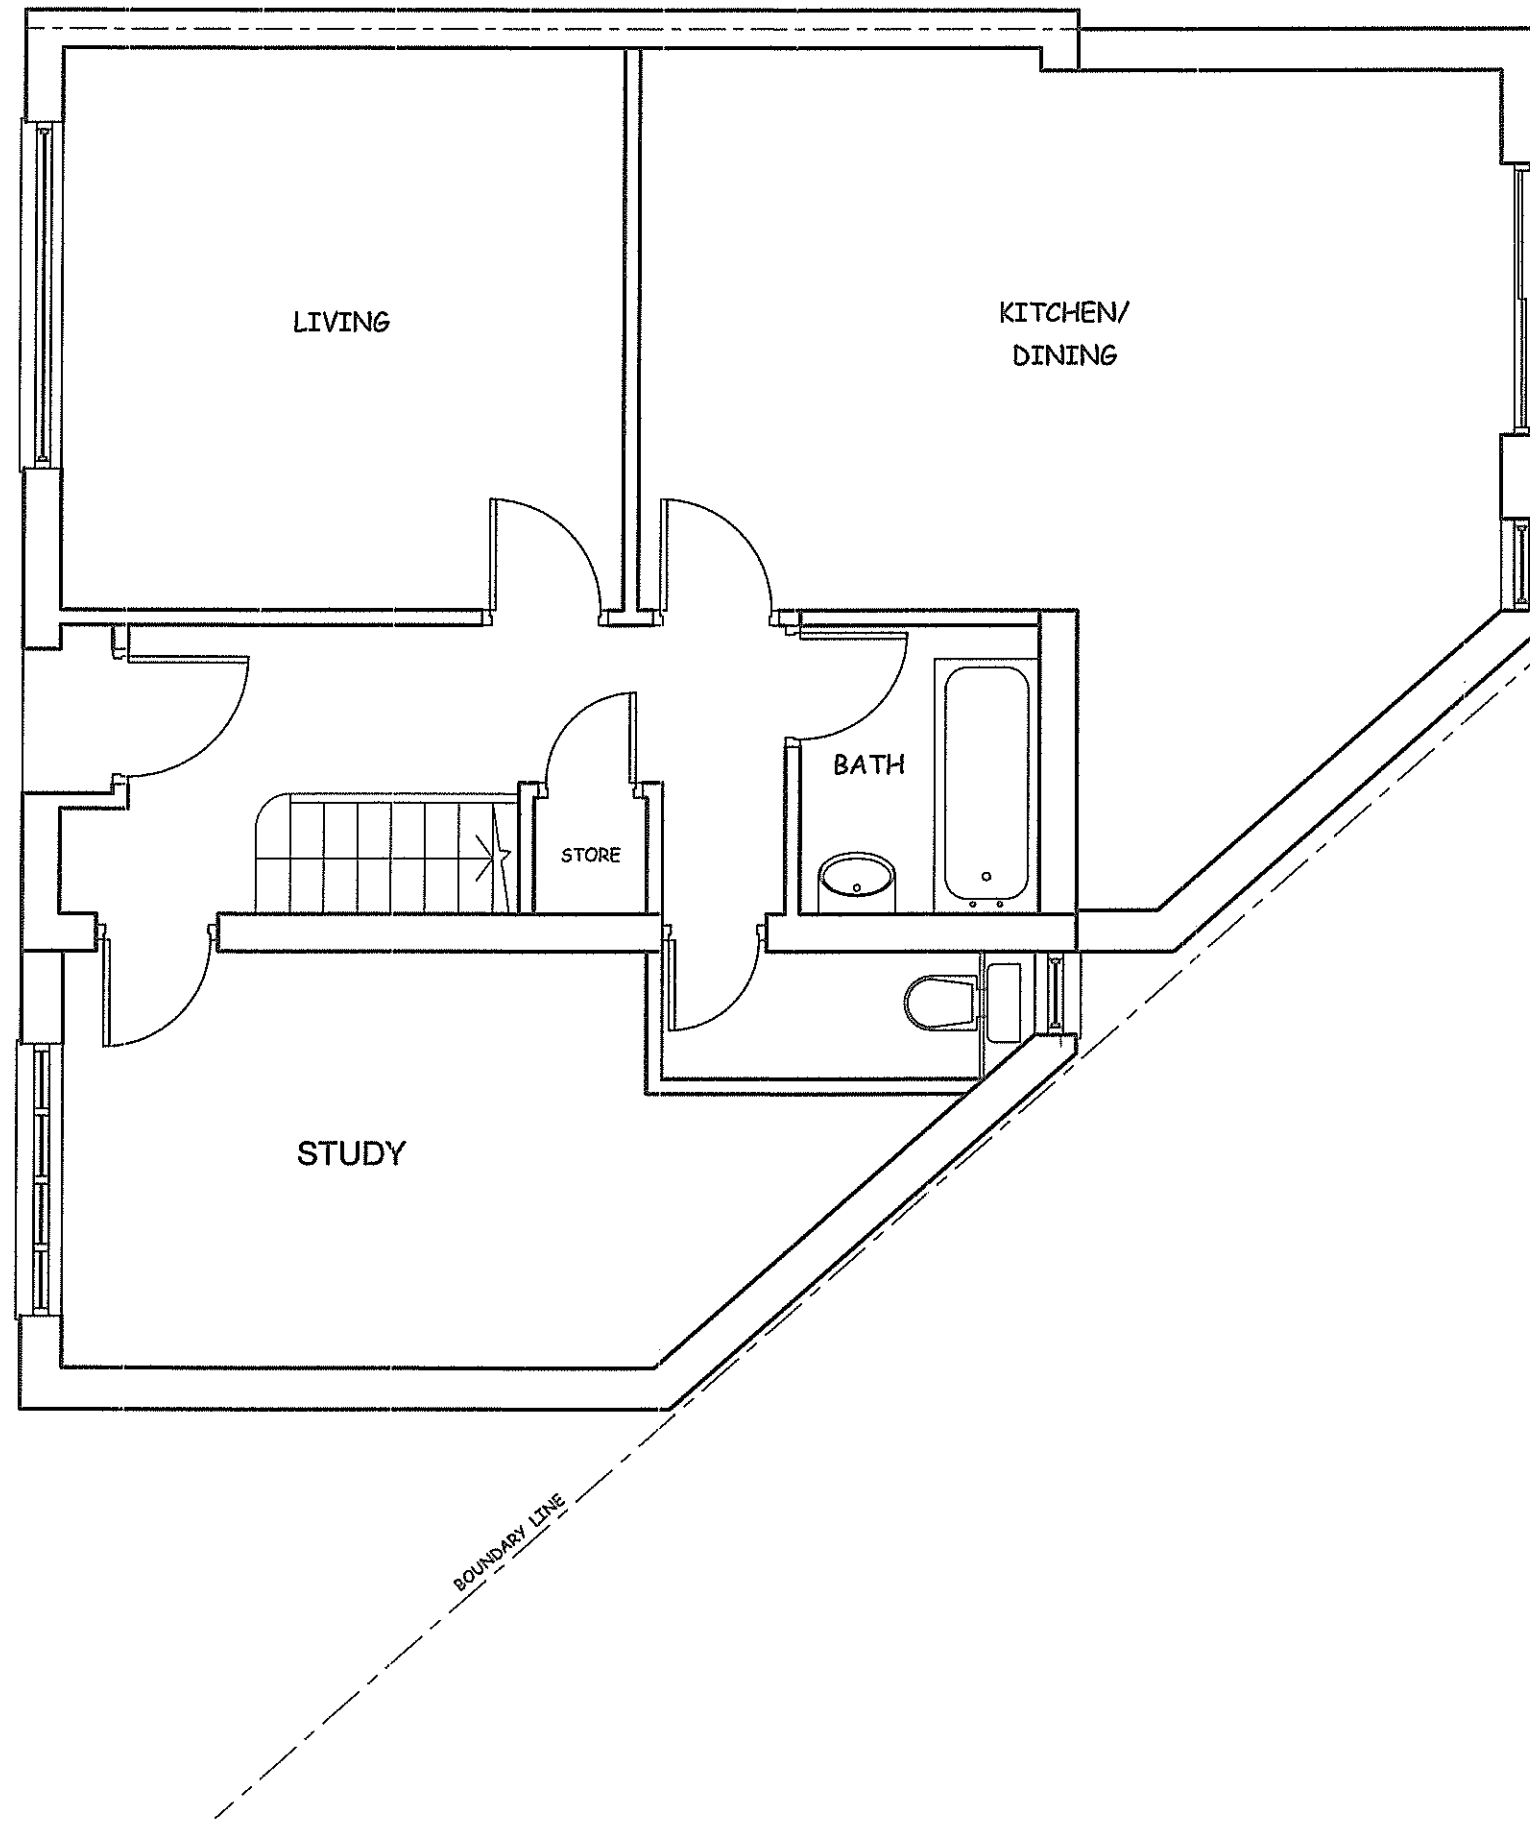


SCALE BAR

Notes:
All Dimensions must be checked on
site and not scaled from this drawing.

A	OCT/23	SCALE OF DRAWING AMENDED
REV.	DATE	DESCRIPTION

COPYRIGHT

R.P.ARCHITECTURAL SERVICES
39A NORWICH ROAD
NORTHWOOD
MIDDLESEX
HA6 1ND

Tel: 07753 659794

JOB TITLE:

16 THORNTON AVENUE
WEST DRAYTON
UB7 9JT


DRAWING TITLE

EXISTING GROUND FLOOR

SCALE: 1:50

DATE:MARCH/2023	DRAWN: RPA
-----------------	------------

DRG. NO. RPA/16/TA/301	REV. A
---------------------------	-----------

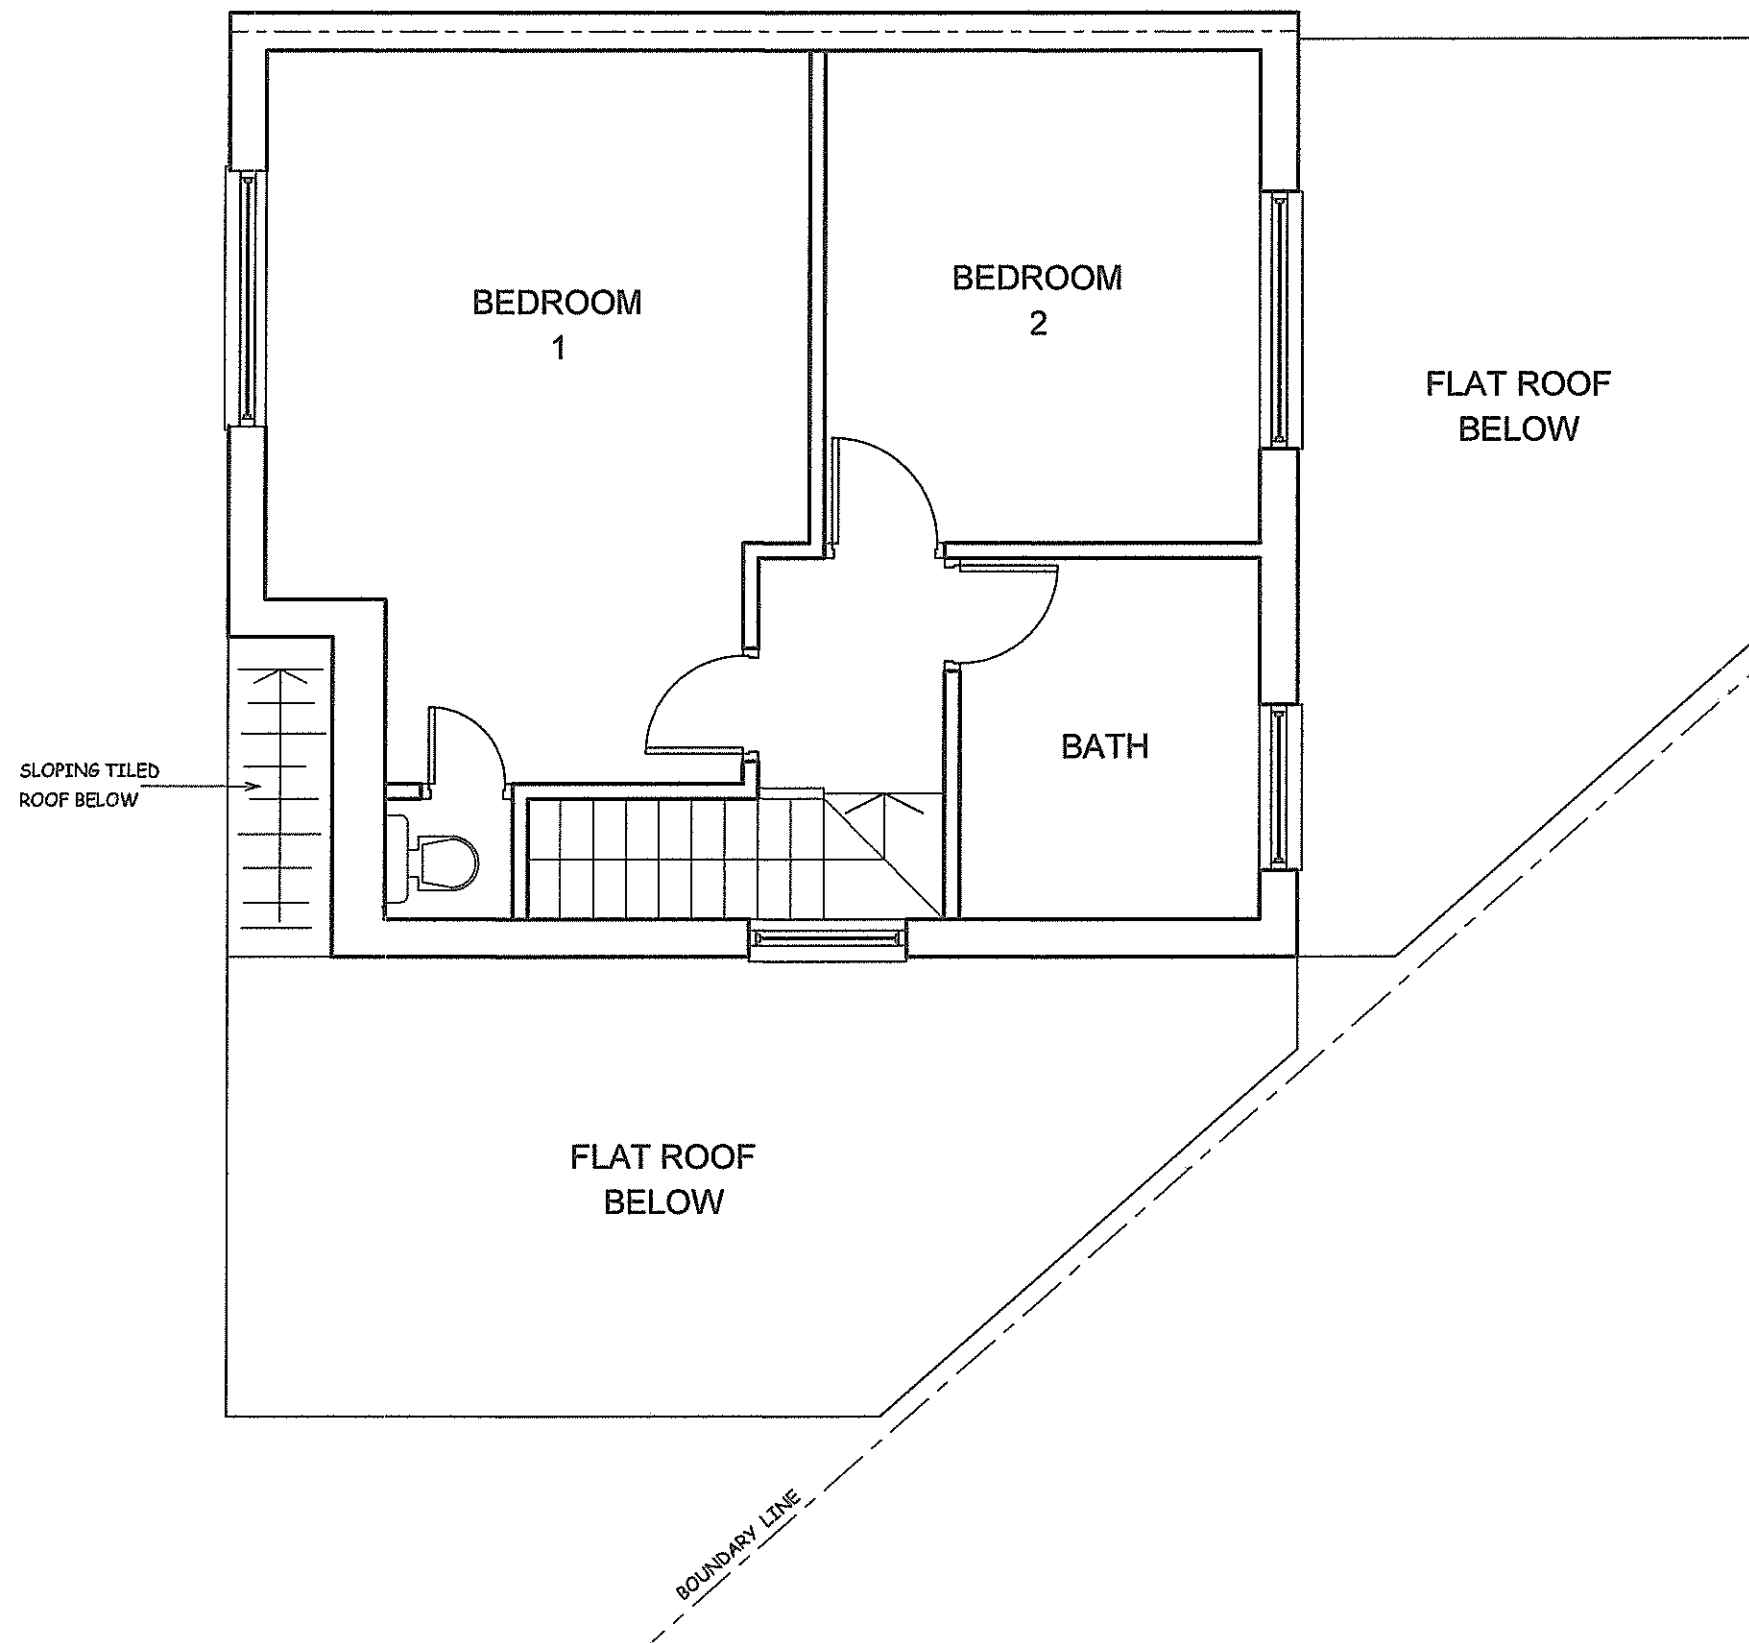

A	OCT/23	SCALE OF DRAWING AMENDED
REV.	DATE	DESCRIPTION

COPYRIGHT

R.P.ARCHITECTURAL SERVICES
39A NORWICH ROAD
NORTHWOOD
MIDDLESEX
HA6 1ND
Tel: 07753 659794

JOB TITLE:

16 THORNTON AVENUE
WEST DRAYTON
UB7 9JT

DRAWING TITLE

EXISTING FIRST FLOOR

SCALE: 1:50

DATE:MARCH/2023


DRAWN: RPA

DRG. NO.


RPA/16/TA/302

REV.

A

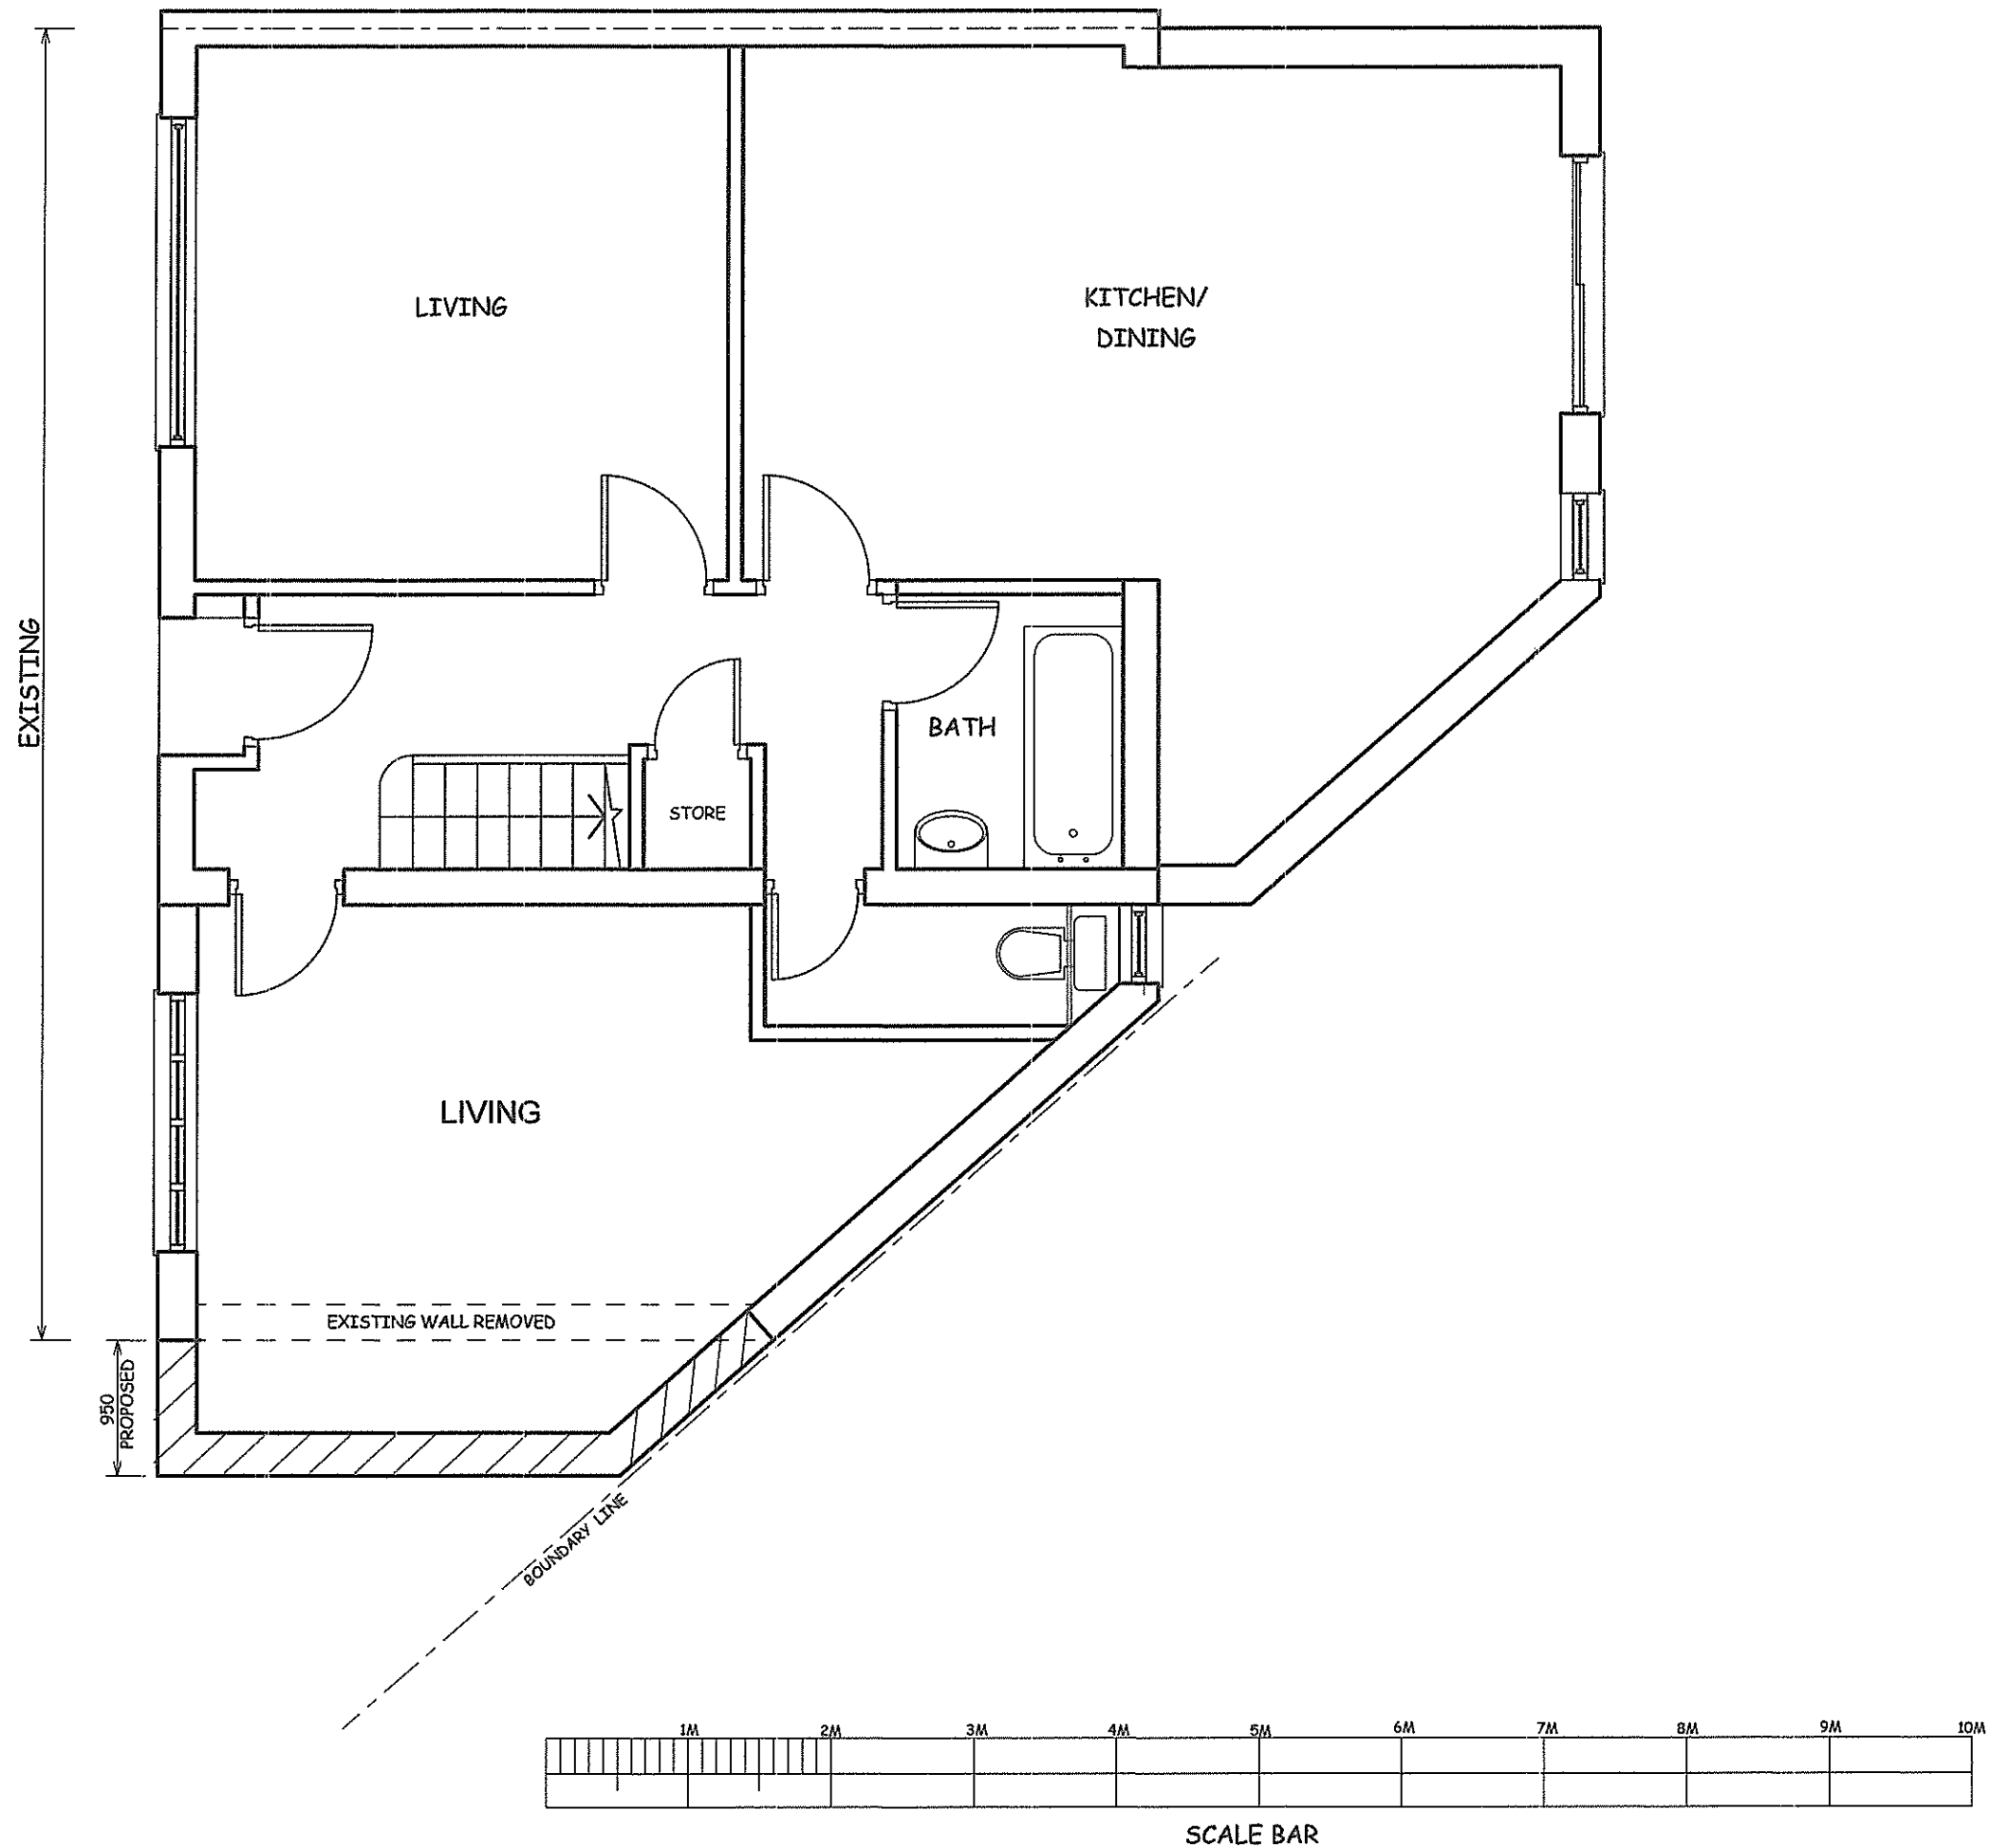

B	OCT/23	SCALE OF DRAWING AMENDED
A	AUG/23	LAYOUT AMENDED TO REDUCE PROPOSED EXTENSION WIDTH
REV.	DATE	DESCRIPTION
COPYRIGHT		
R.P.ARCHITECTURAL SERVICES 39A NORWICH ROAD NORTHWOOD MIDDLESEX HA6 1ND Tel: 07753 659794		
JOB TITLE:		
JOB TITLE:		
16 THORNTON AVENUE WEST DRAYTON UB7 9JT		
DRAWING TITLE		
PROPOSED GROUND FLOOR		
SCALE: 1:50		
DATE:MARCH/2023		DRAWN: RPA
DRG. NO. RPA/16/TA/303		REV. B

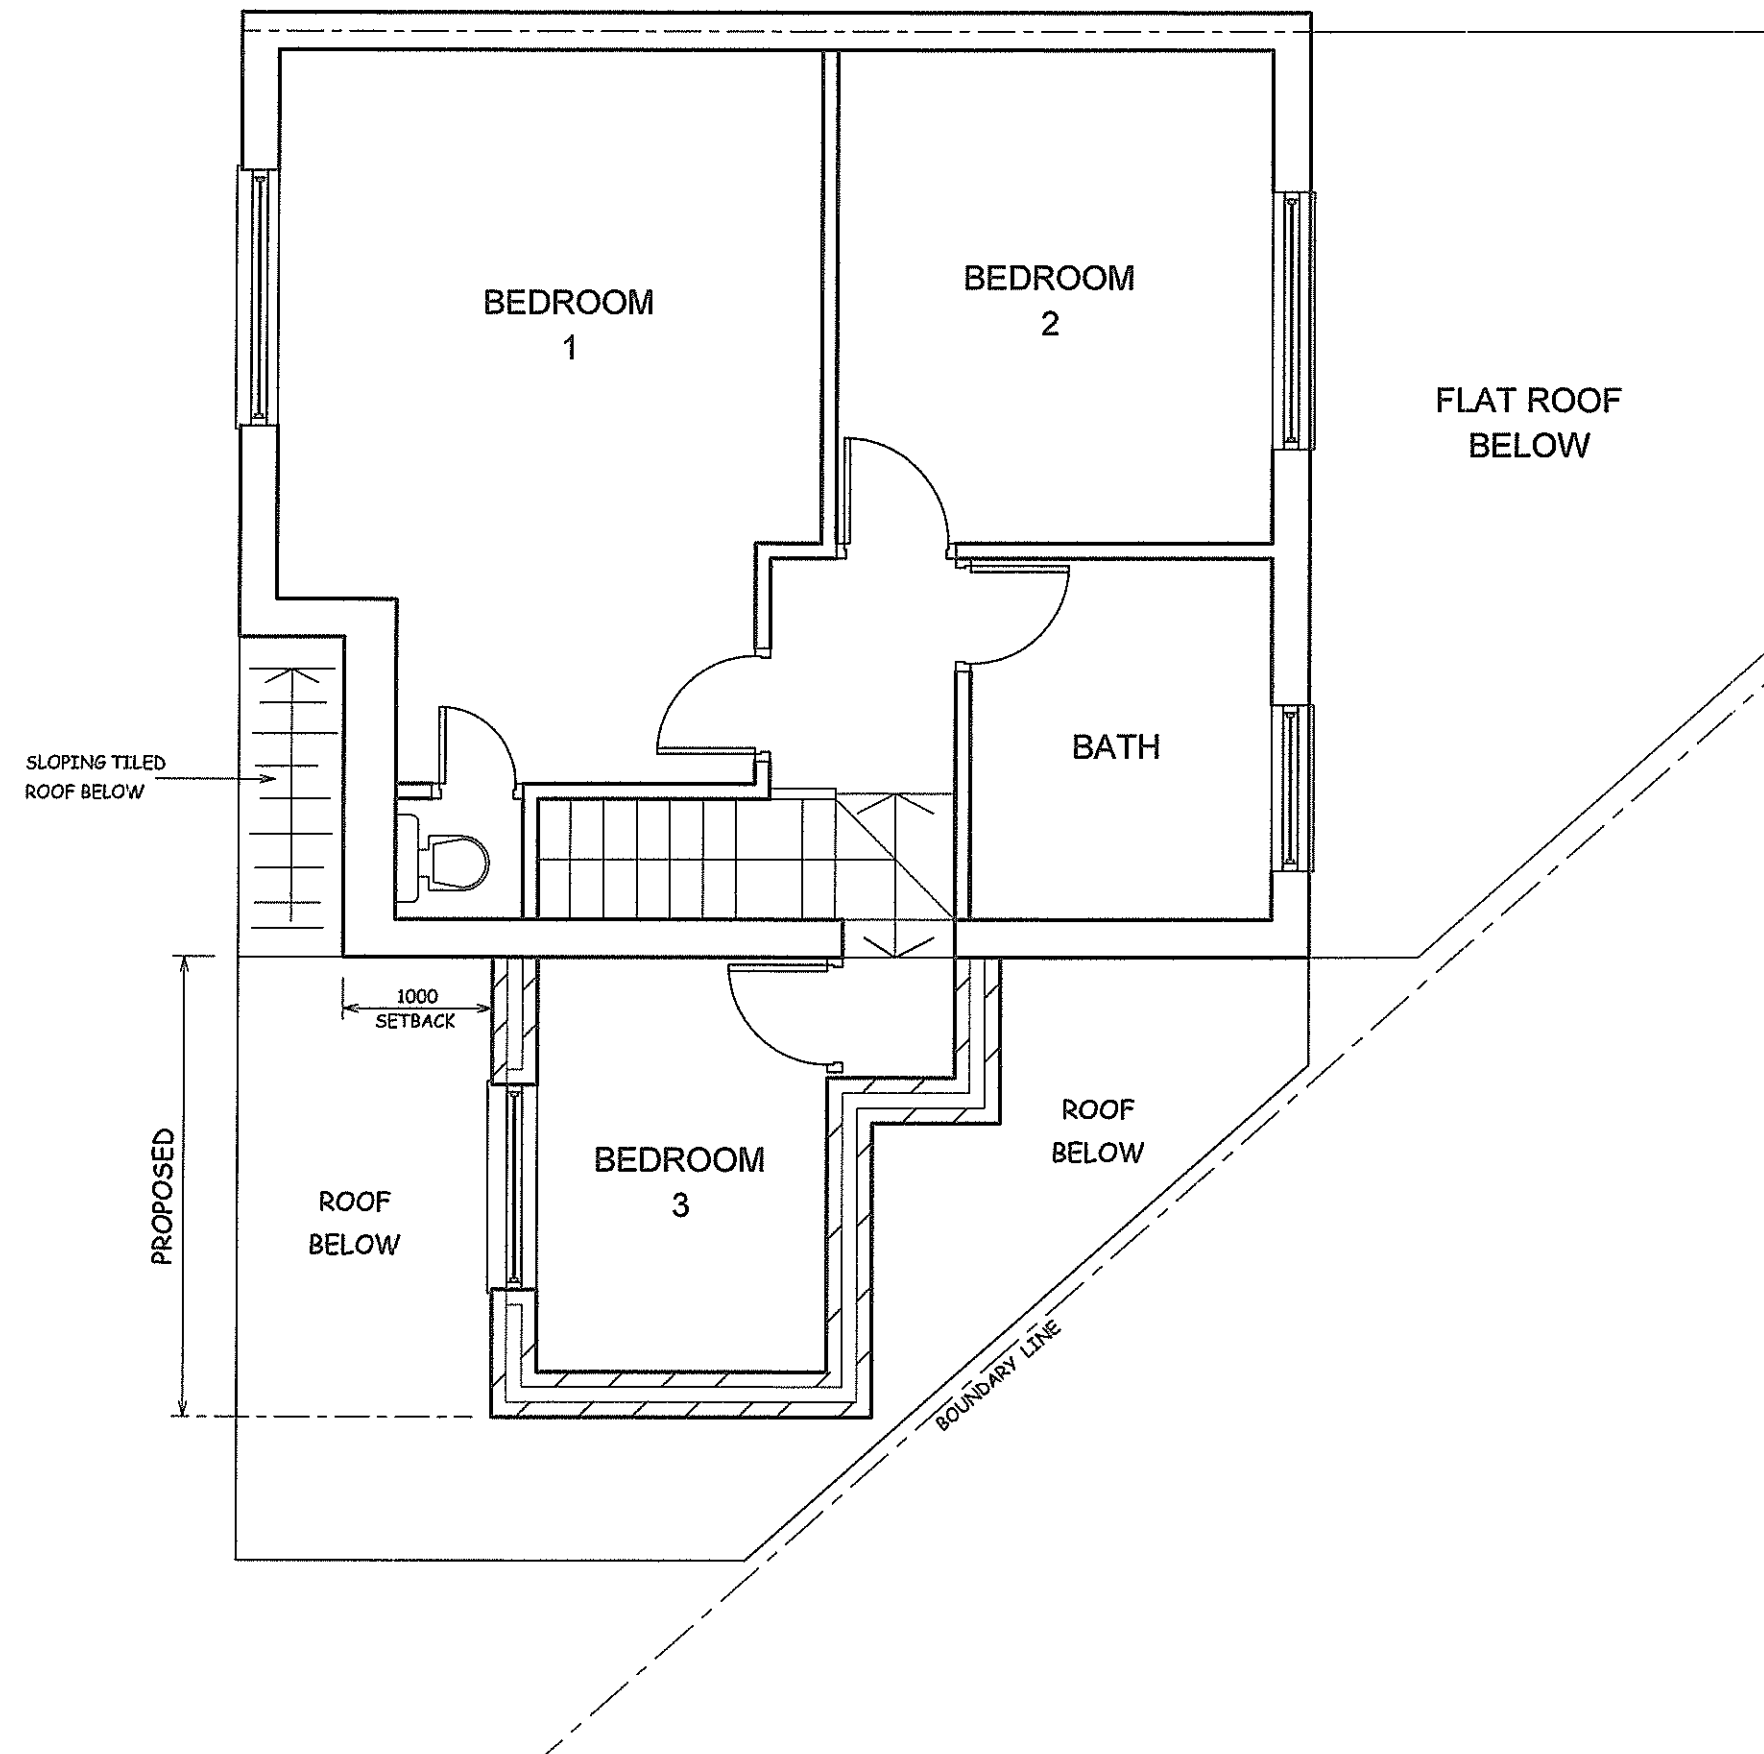

B	OCT/23	SCALE OF DRAWING AMENDED
A	JULY/23	LAYOUT AMENDED
REV.	DATE	DESCRIPTION

COPYRIGHT

R.P.ARCHITECTURAL SERVICES
39A NORWICH ROAD
NORTHWOOD
MIDDLESEX
HA6 1ND
Tel: 07753 659794

JOB TITLE:

16 THORNTON AVENUE
WEST DRAYTON
UB7 9JT

DRAWING TITLE

PROPOSED FIRST FLOOR

SCALE: 1:50

DATE:MARCH/2023

DRAWN: RPA

DRG. NO.	REV.
RPA/16/TA/304	B