


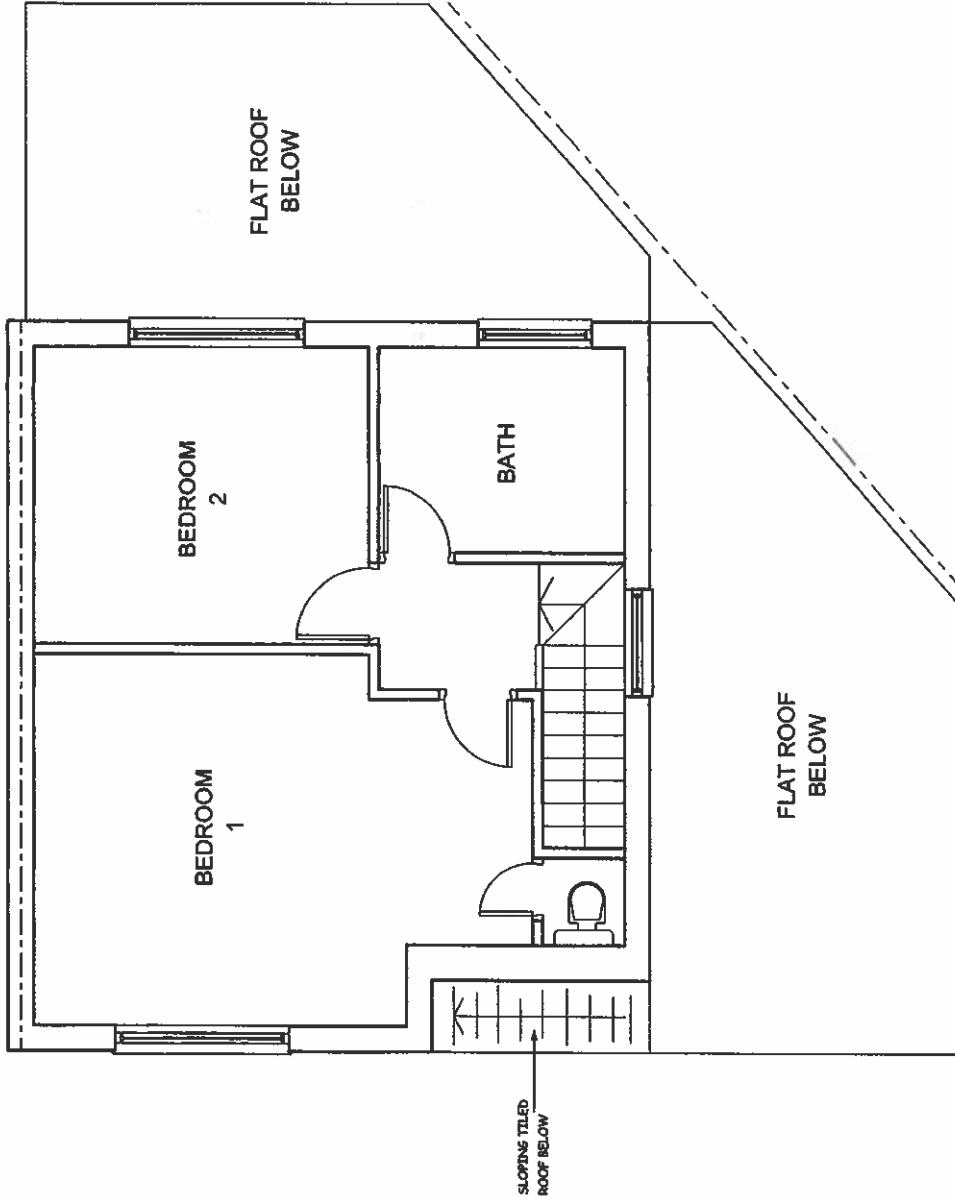

SCALE BAR

REV.	DATE	DESCRIPTION
A		

COPYRIGHT

R.P. ARCHITECTURAL SERVICES
39A NORWICH ROAD
NORTHWOOD
MIDDLESEX
HA6 1ND
Tel: 07753 659794

JOB TITLE:

16 THORNTON AVENUE
WEST DRAYTON
UB7 9JT

DRAWING TITLE

EXISTING FIRST FLOOR

SCALE: 1:50

DATE: FEB/2023

DRAWN: RPA

DRG. NO.

RPA/16/TA/302

REV.