

Notes:
All Dimensions must be checked on
site and not scaled from this drawing.

A	DATE	DESCRIPTION

COPYRIGHT

R.P. ARCHITECTURAL SERVICES
39A NORWICH ROAD
NORTHWOOD
MIDDLESEX
HA6 1ND

Tel: 07753 659794

JOB TITLE:

16 THORNTON AVENUE
WEST DRAYTON
UB7 9JT

DRAWING TITLE

EXISTING GROUND FLOOR

SCALE: 1:50


DATE: MARCH 2023

DRAWN: RPA

DRG. NO.

REV.

RPA/16/TA/301

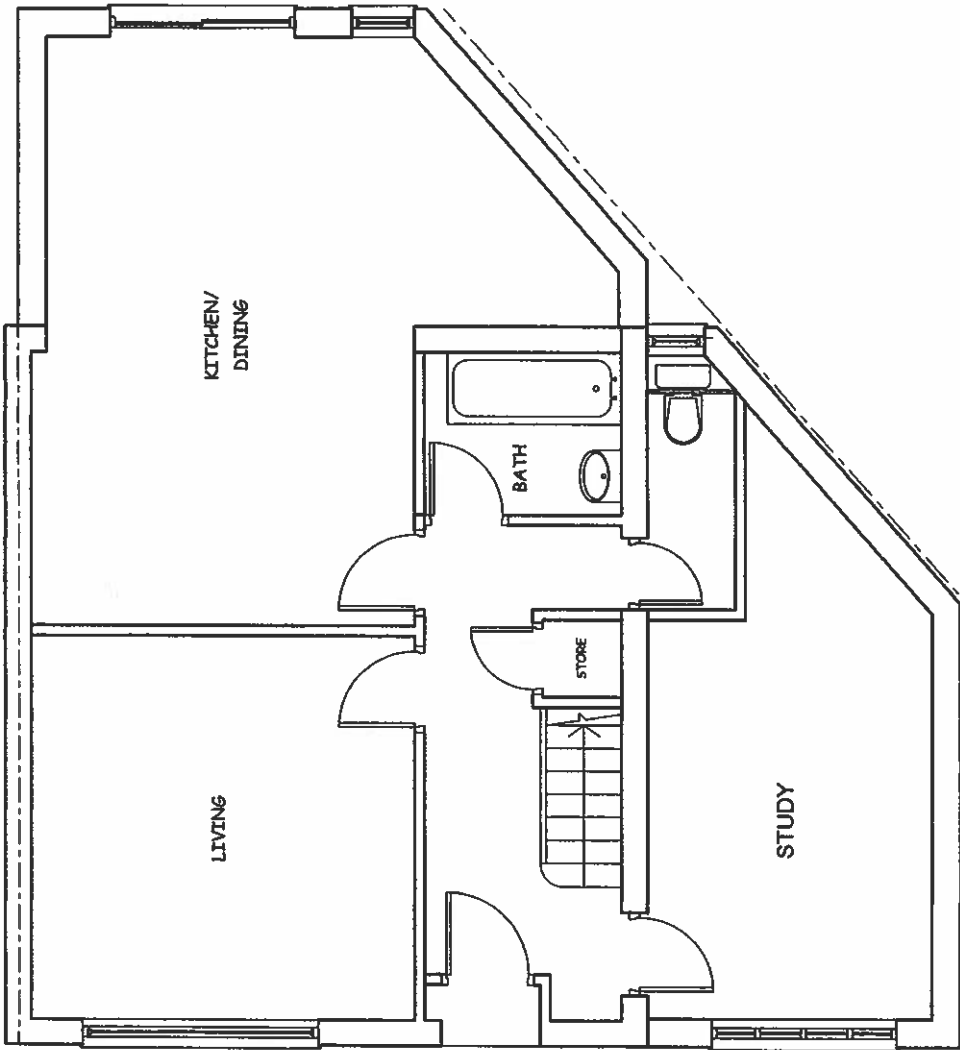

SCALE BAR