


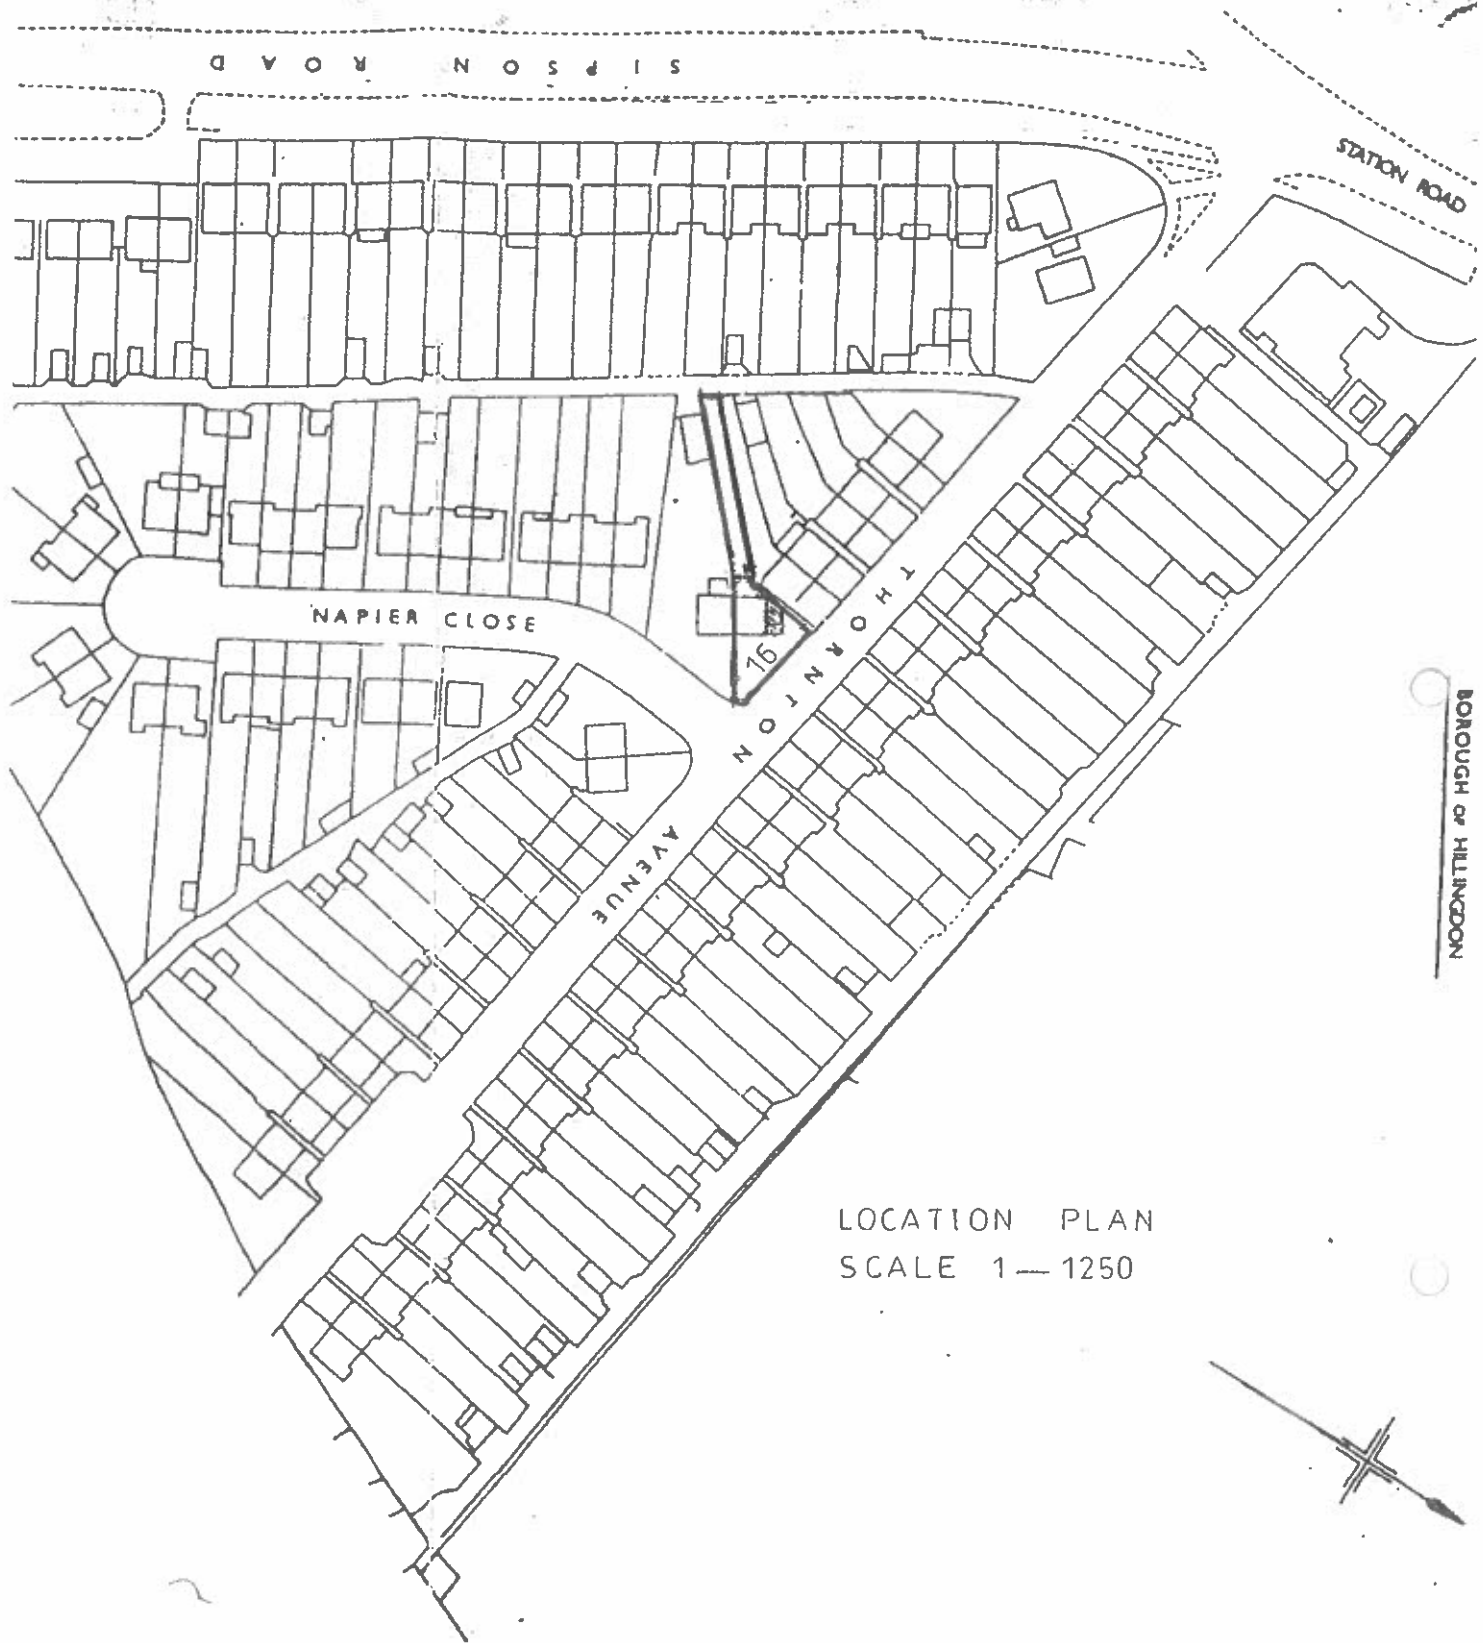

LOCATION PLAN
SCALE 1—1250

16 THORNTON AVENUE
W DRAYTON MIDDLESEX

UB7 9JY