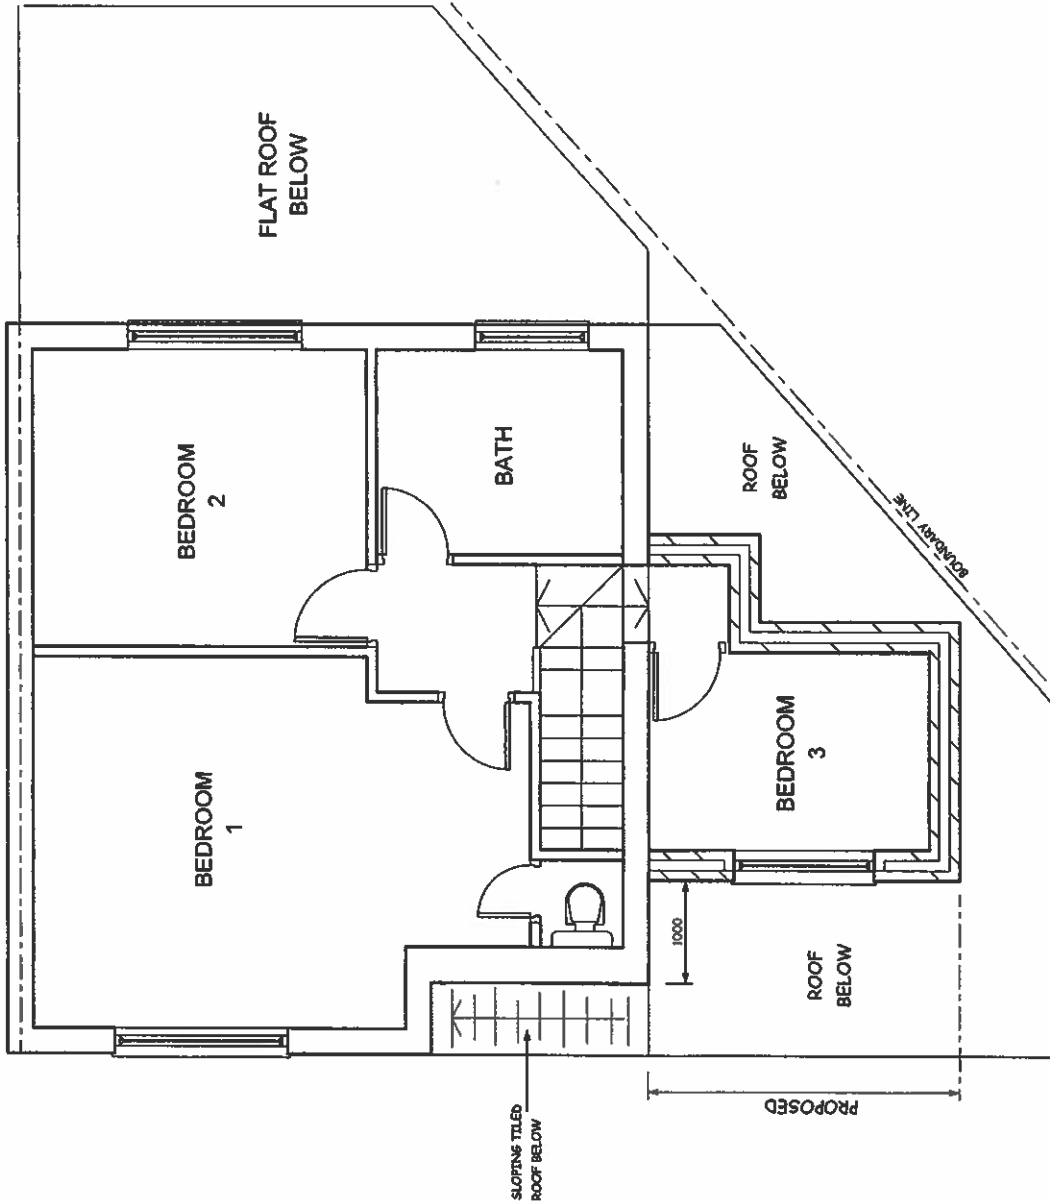


		A	30/3/23	LAYOUT AMENDED	
		REV.	DATE	DESCRIPTION	
COPYRIGHT					
R.P. ARCHITECTURAL SERVICES					
39A NORWICH ROAD					
NORTHWOOD					
MIDDLESEX					
HA6 1ND					
Tel: 07753 659794					
JOB TITLE					
16 THORNTON AVENUE					
WEST DRAYTON					
UB7 9JT					
DRAWING TITLE					
PROPOSED FIRST FLOOR					
SCALE 1:50					
DATE MARCH 2023			DRAWN: RPA		
DRG. NO.		RPA/16/TA/304		REV.	
				A	