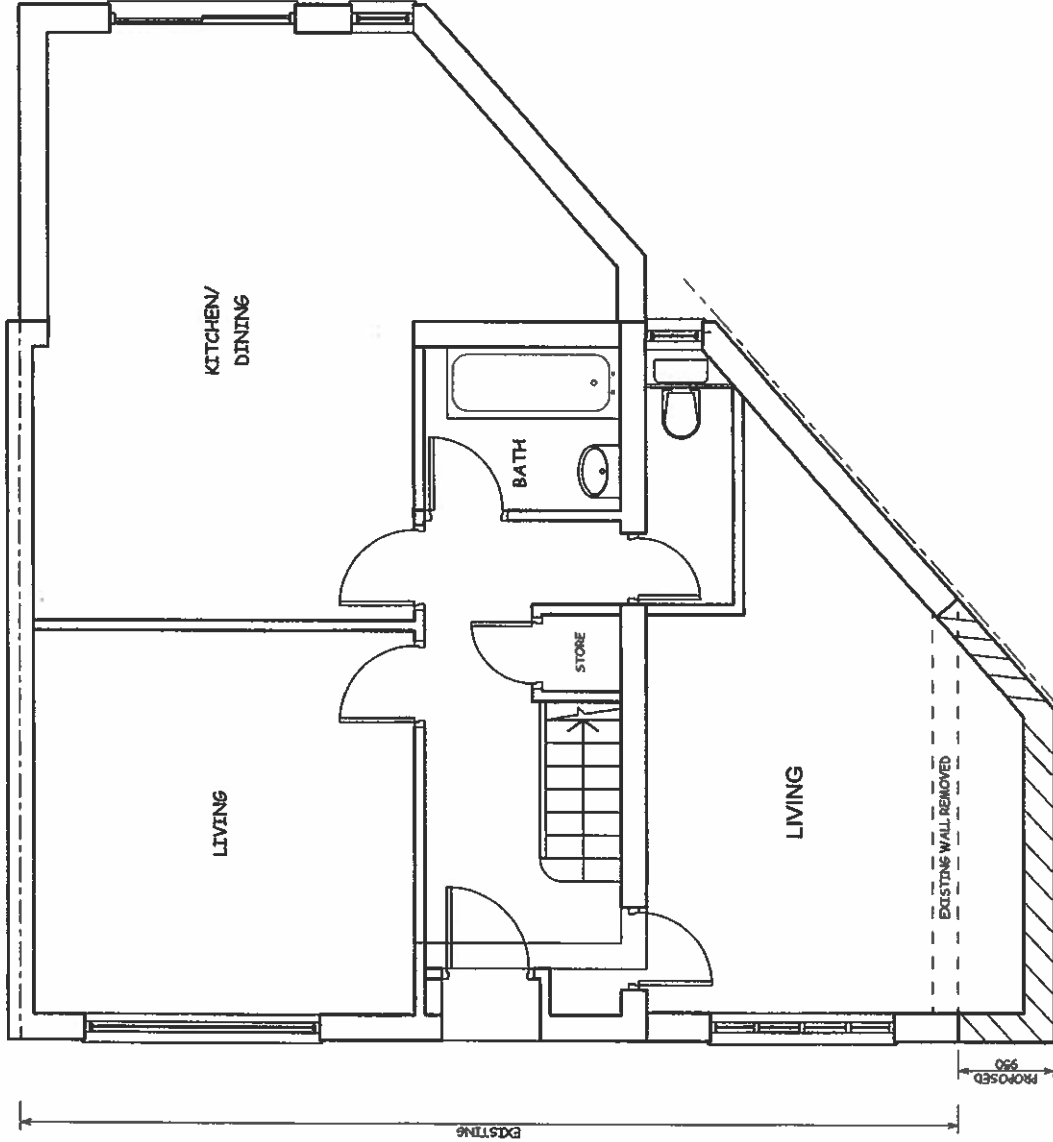


SCALE BAR

REV.	DATE	DESCRIPTION
A	4/16/23	LAYOUT AMENDED TO REFLECT PROPOSED EXTENSION WIDTH

COPYRIGHT
R.P. ARCHITECTURAL SERVICES
 39A NORWICH ROAD
 NORTHWOOD
 MIDDLESEX
 HA6 1ND
 Tel: 07753 659794

JOB TITLE:

JOB TITLE:
 16 THORNTON AVENUE
 WEST DRAYTON
 U87 9JT

DRAWING TITLE
PROPOSED GROUND FLOOR

SCALE: 1:50

DATE: MARCH 2023
DRAWN: RPA

DRG. NO.	REV.
RPA/16/TA/303	A