

10 5m 1m 2m 3m 4m 5m 6m 8m 10m A4

Scale 1:100

NOTE: ALL CHIMNEYS TO BE REMOVED FOR BOTH

PROPOSAL:- LOFT CONVERSION AS STUDY HALL+OUT BUILDING AS AN GAME ROOM. HALL, SHOWER+W.C./STORE. OUT BUILDING. (DETACHED) ASA. GAME ROOM. STORE. ASA. UPD. FOR IT.


S-2B
L.D.C.
(PROPOSED)

SCALE AS SHOWN

OWNER:- MR. SUTY BHARRICH OF H/18+20, WILMER CLOSE, HAYES, MIDDX:- LONDON. UB4 8ET.

DWG#:- S/18+20/A-3.

PROPOSED LESS 200mm.

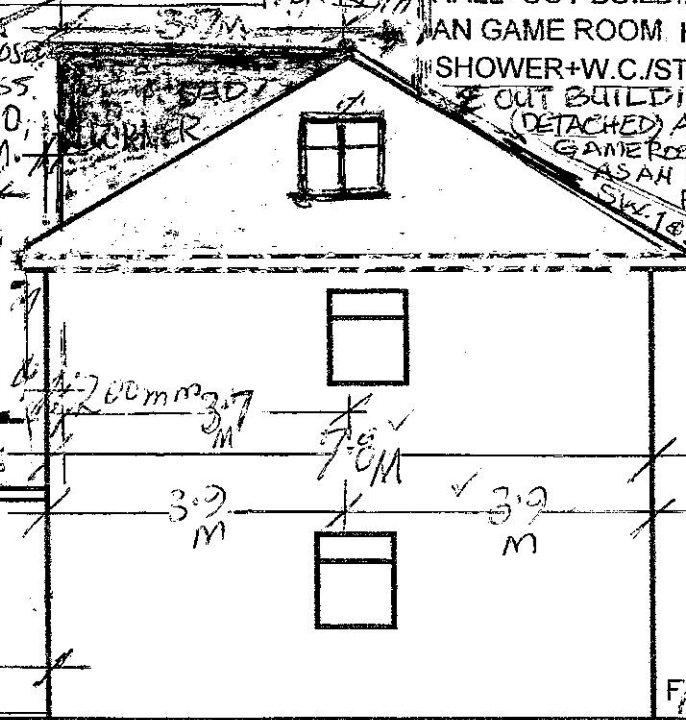

DRAWN BY Shaam

COUNCIL REF# 67410/APP-2023/1632/H.7.

REVISED - 20/07/2023

U.P.D.




F/G UNDER 50M² FOR BOTH HOUSE OF LOFT AREAS.

HOUSE# (20)
OUT BUILDING
R/GARDEN.

(KAS -2.) PROPOSED SIDE (H/20) ELEVATION, (1;100).

OUT/REARIS. (DATE 29/05/23).

1:100 Scale @ A4

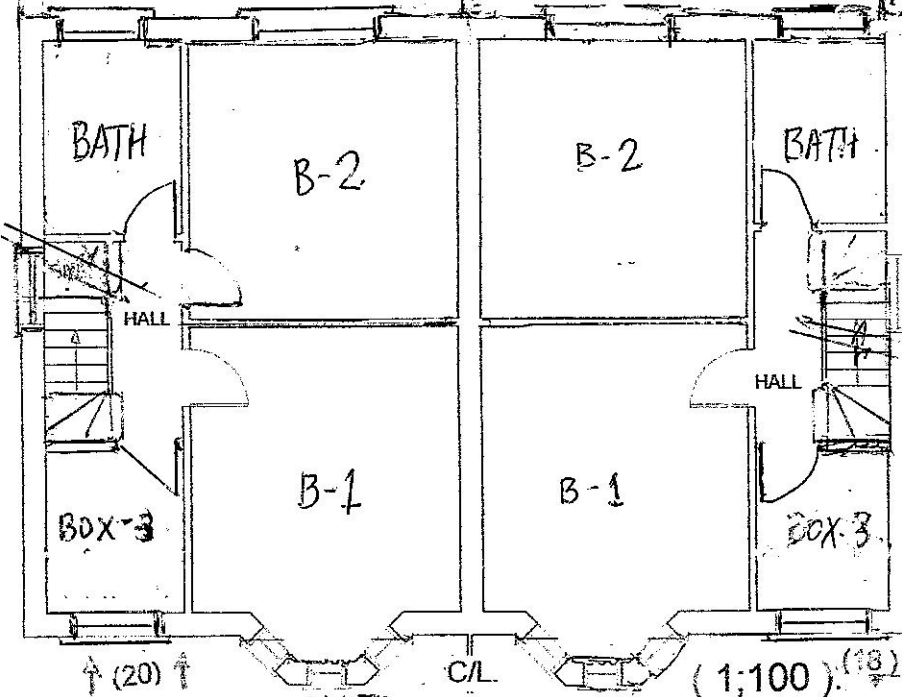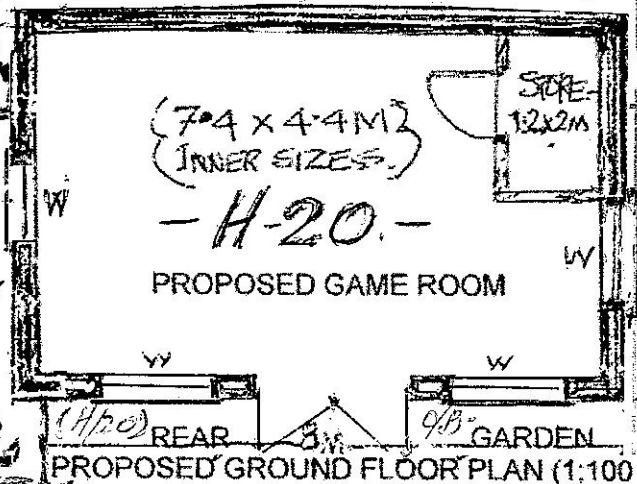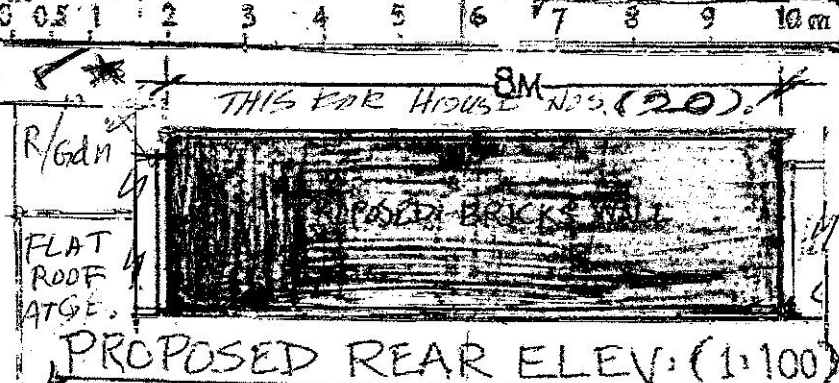

DOVECOTE BARN. SGA.7DZ. Mobile: 07949 035 715 draw_it@hotmail.com

DRAW IT Architectural Technician/Consultant MR. MONEY QADRI Agent

SHEET# S2B, OF, S7B. OUT BUILDING FOR H/A 20.

NOTE: PLAN FOR NEW STAIRS OF BOTH.

PROPOSED REAR ELEV: (1;100) HOUSE# 20/only.