


0 5m 1m 2m 3m 4m 5m 6m 8m 10m 12m 14m 16m 18m 20m
 DWG# S/18+20/A-2
 DATE: 01/01/2024

HAYES
 MIDOX
 LONDON
 UB4 8ET
 OWNER:- MR. -
 SUTY BHARRICH
 OF H/18+20, -
 WILMER CLOSE

DWG#:- S/18+20/A-2
 DATE:- 01/01/2024

PROPOSAL: (NEW)
 ERECTION OF SINGLE
 STOREY AT REAR AS
 EXTENSION AT GROUND FLOOR &
 BOTH HOUSES/18+20, WITH DOUBLES
 TO BE COMBINED / STOREY AT 1st/2nd


(S-2/0)

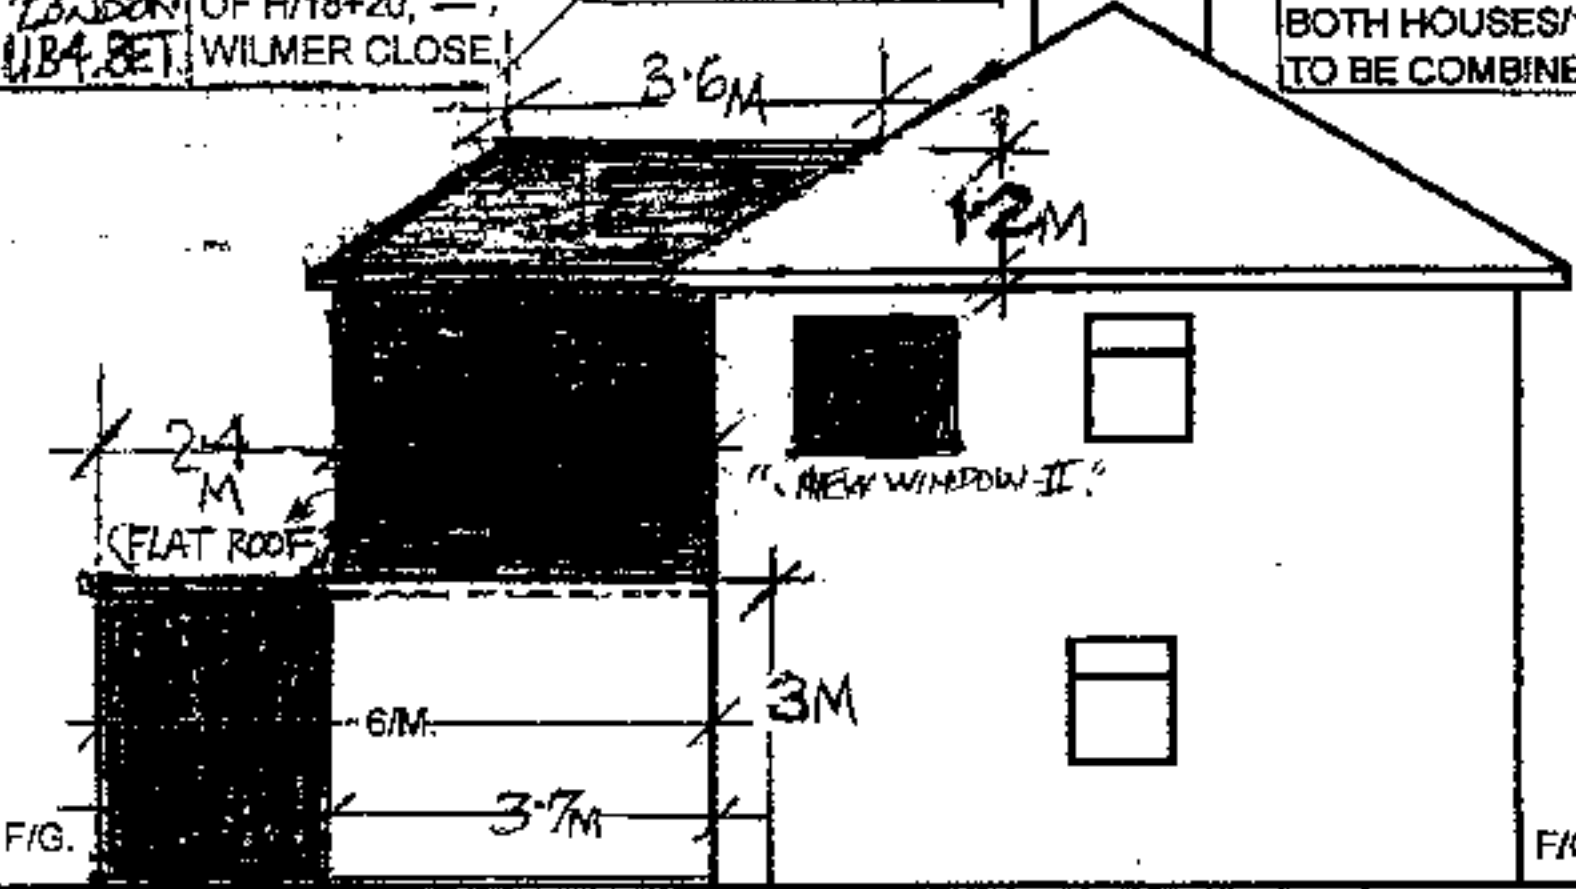

AS WRAPPED
 AROUND 4 BOTH
 HOUSES 2ND
 EXISTING GARAGE
 TO BE CONVERTED
 INTO GYM ROOM
 WITH FRONT -
 WINDOW TO BE
 INSTALLED INSTEAD
 GARAGE DOOR (NEW)

REVISED &
 DATE:-
 01/01/24

PROPOSED SIDE (H/20) ELEVATION. (1:100).

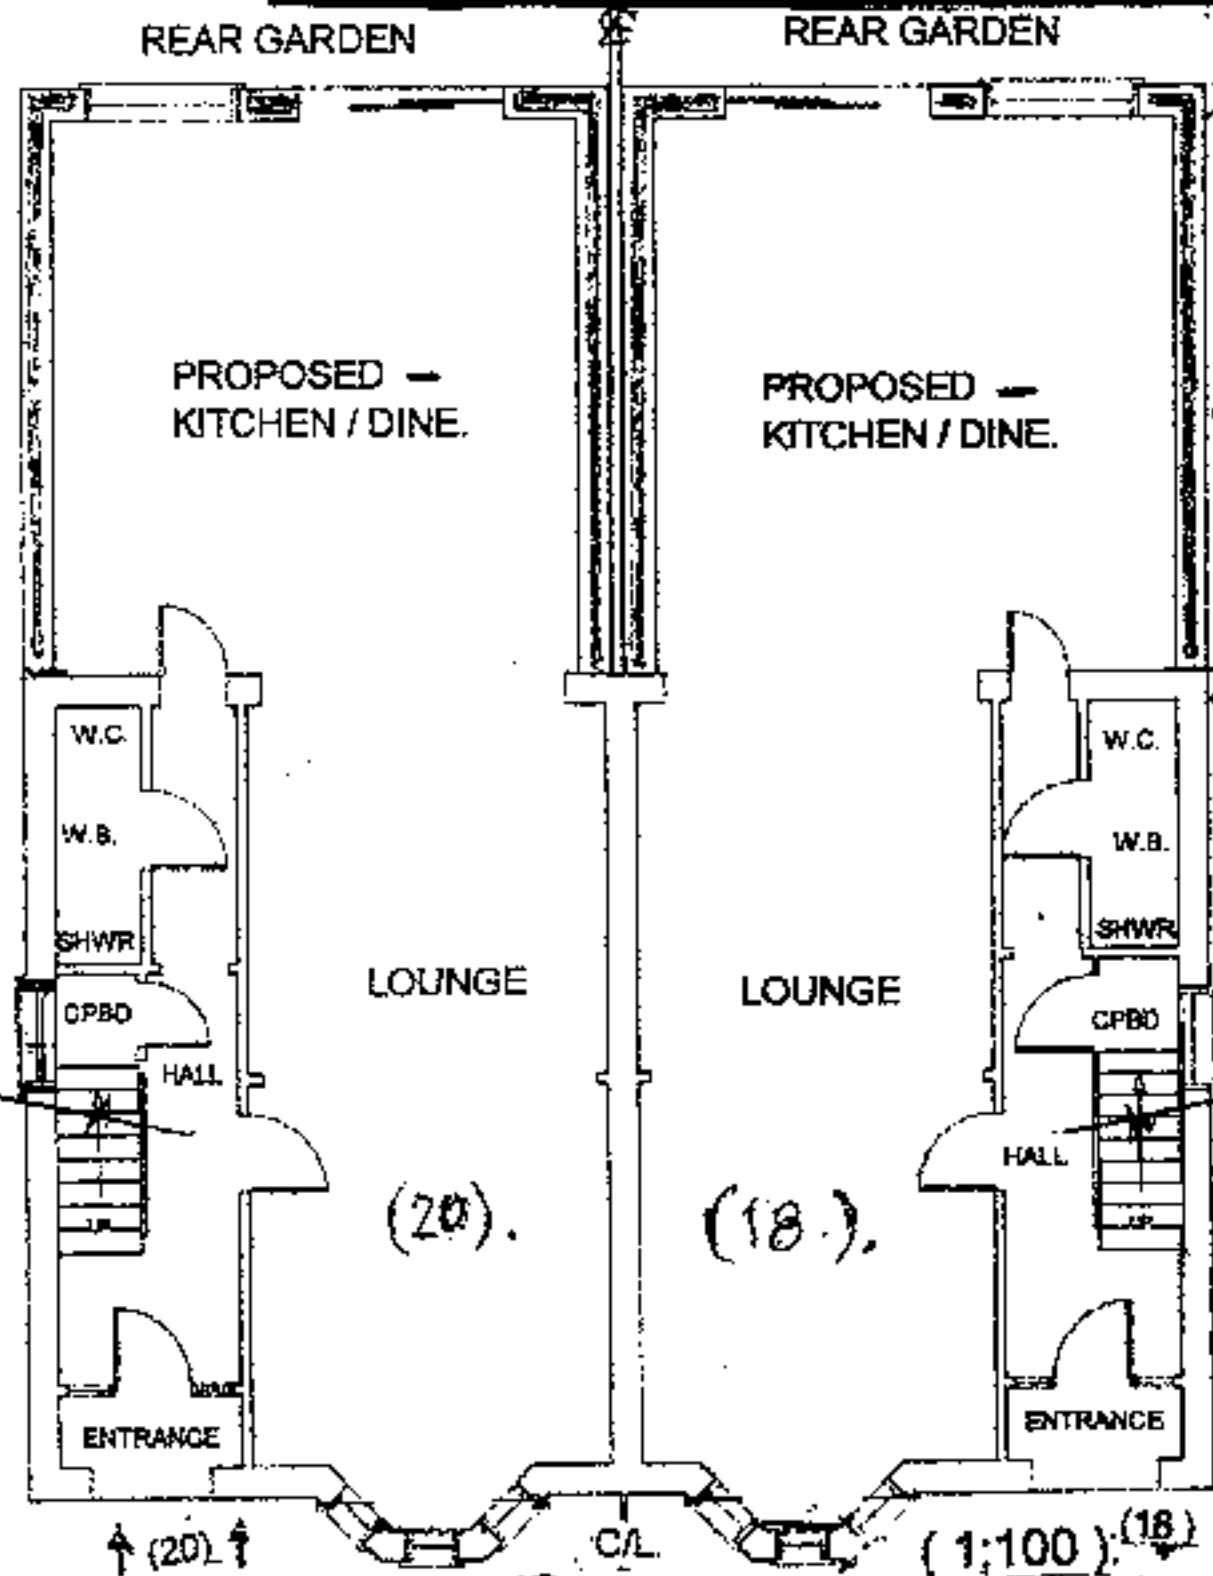

SCALE AS SHOWN.
 RESUBMISSION
 25/01/2024

DRAW IT
 Architectural Technician/Consultant
 Mr. Money Gadri
 Agent
 DOVE COTE BARN
 EGA, 7DZ.
 Mobile: 07948 038 748
 draw.it@btinternet.com

Planning Portal Ref: #
 PP.
 Council Ref: #.

PROPOSED GROUND (H/18+20) FLOORPLAN