



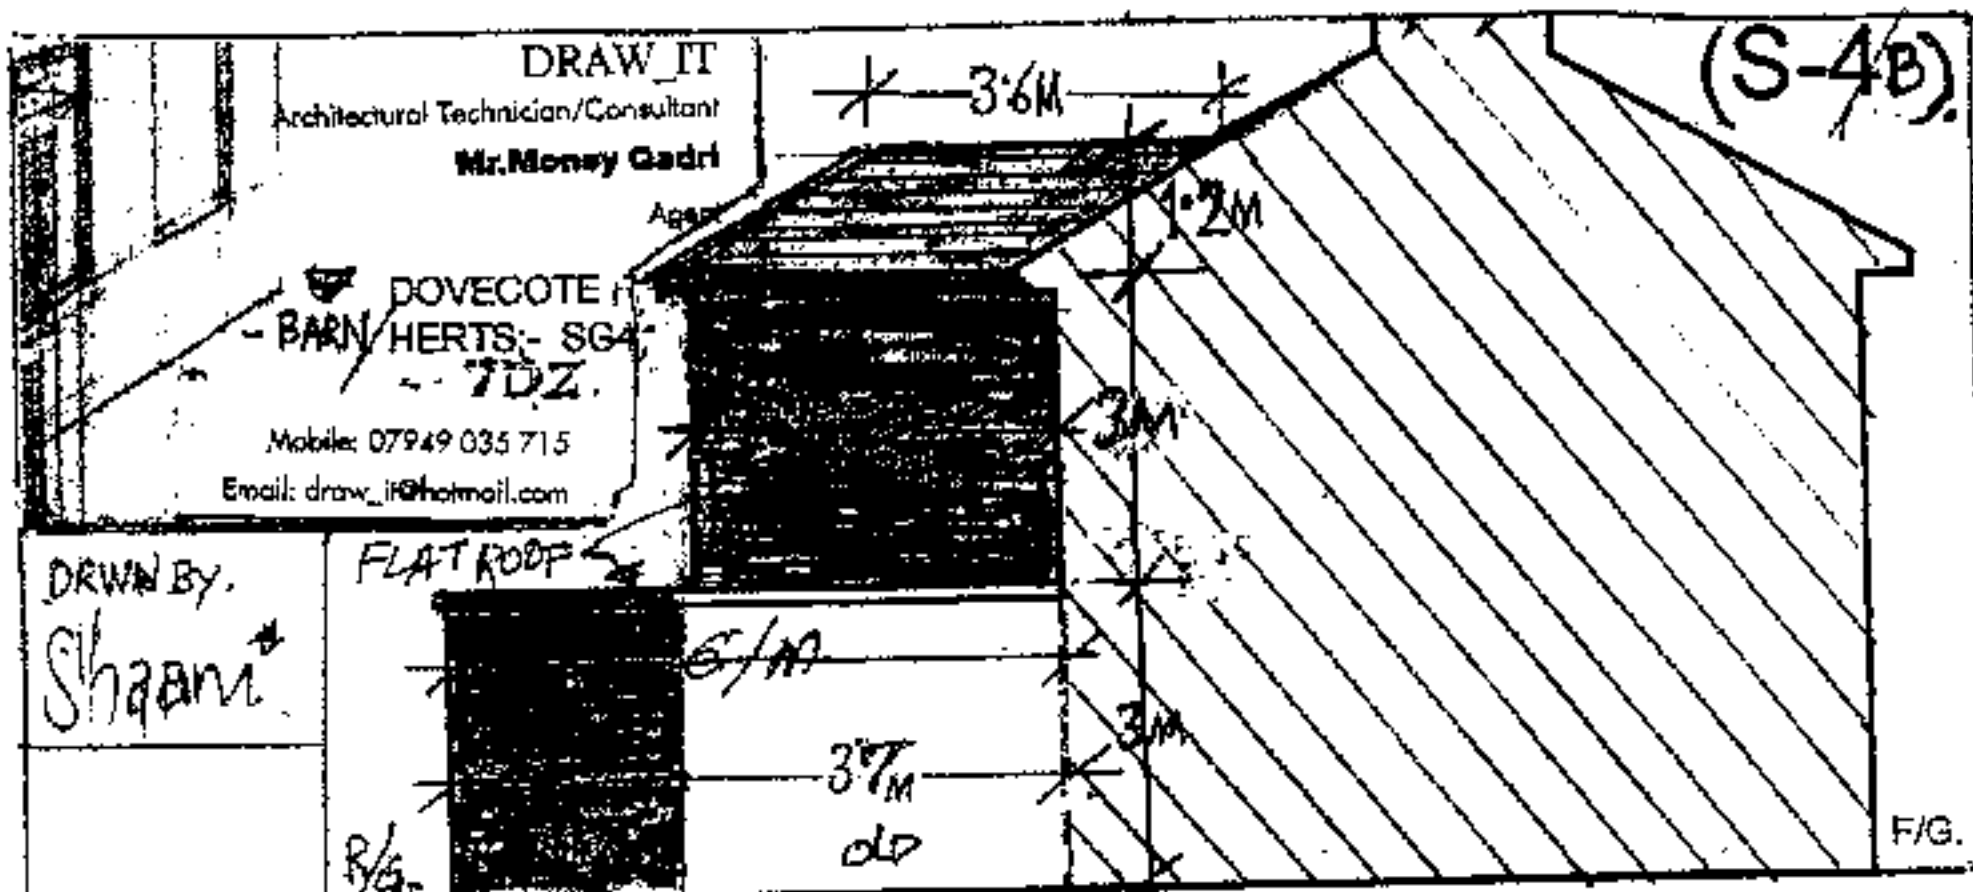

(1:100 Scale @ A4)

PROPOSED SIDE (H/20) ELEVATION, (1:100).

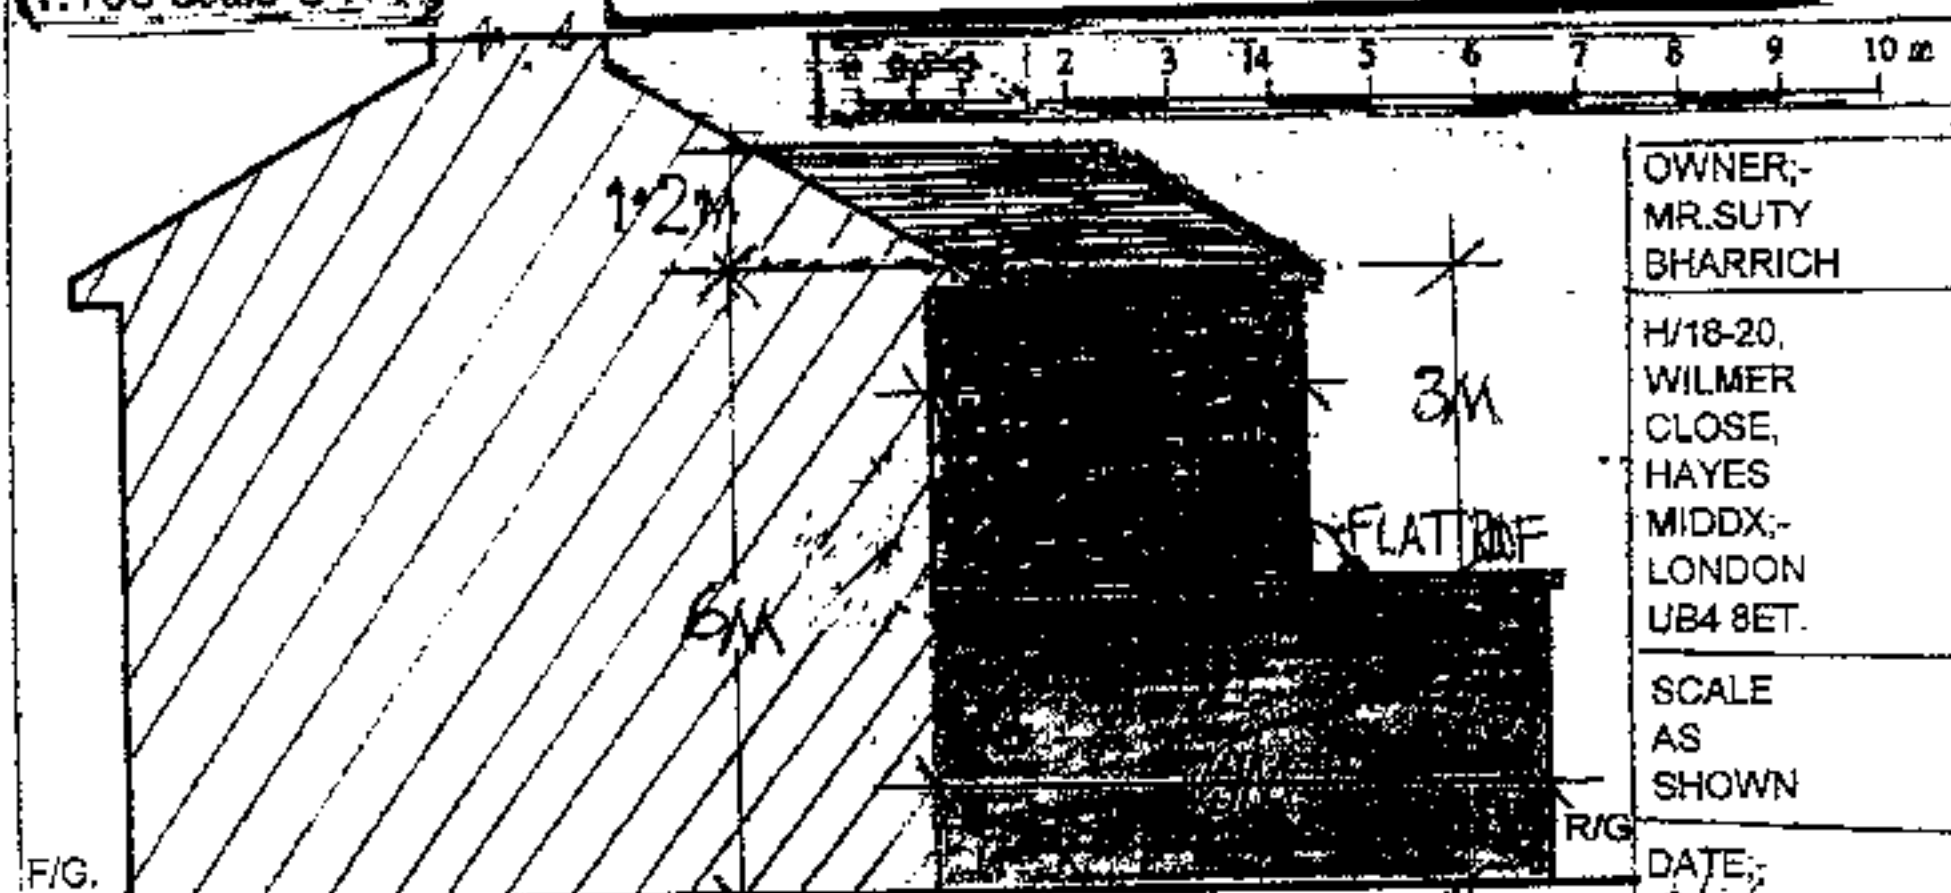

PROPOSED SIDE (H/18) ELEVATION, (1:100).

OWNER:-
MR. SUTY
BHARRICH

H/18-20,
WILMER
CLOSE,
HAYES
MIDDX:-
LONDON
UB4 8ET.

SCALE
AS
SHOWN

DATE:
03/01/2024


DWG#-
S/18+20/A-2.

SHT# (S-4B -
OF S-5/B)

01/01/24
REVISED DATE
BY: SHAH

PROPOSAL SINGLE
STOREY AT REAR
EXTENSION AT
AND WRAPPED
AROUND AT
FIRST FLOOR AS
DOUBLE STOREY
AS JOINT BOTH
PROPERTIES 18-20
EXISTING GARAGE
IN TO GYM ROOM
WITH WINDOW TO BE
NEW TREAD GARAGE DOOR

RE SUBMISSION
25/01/24

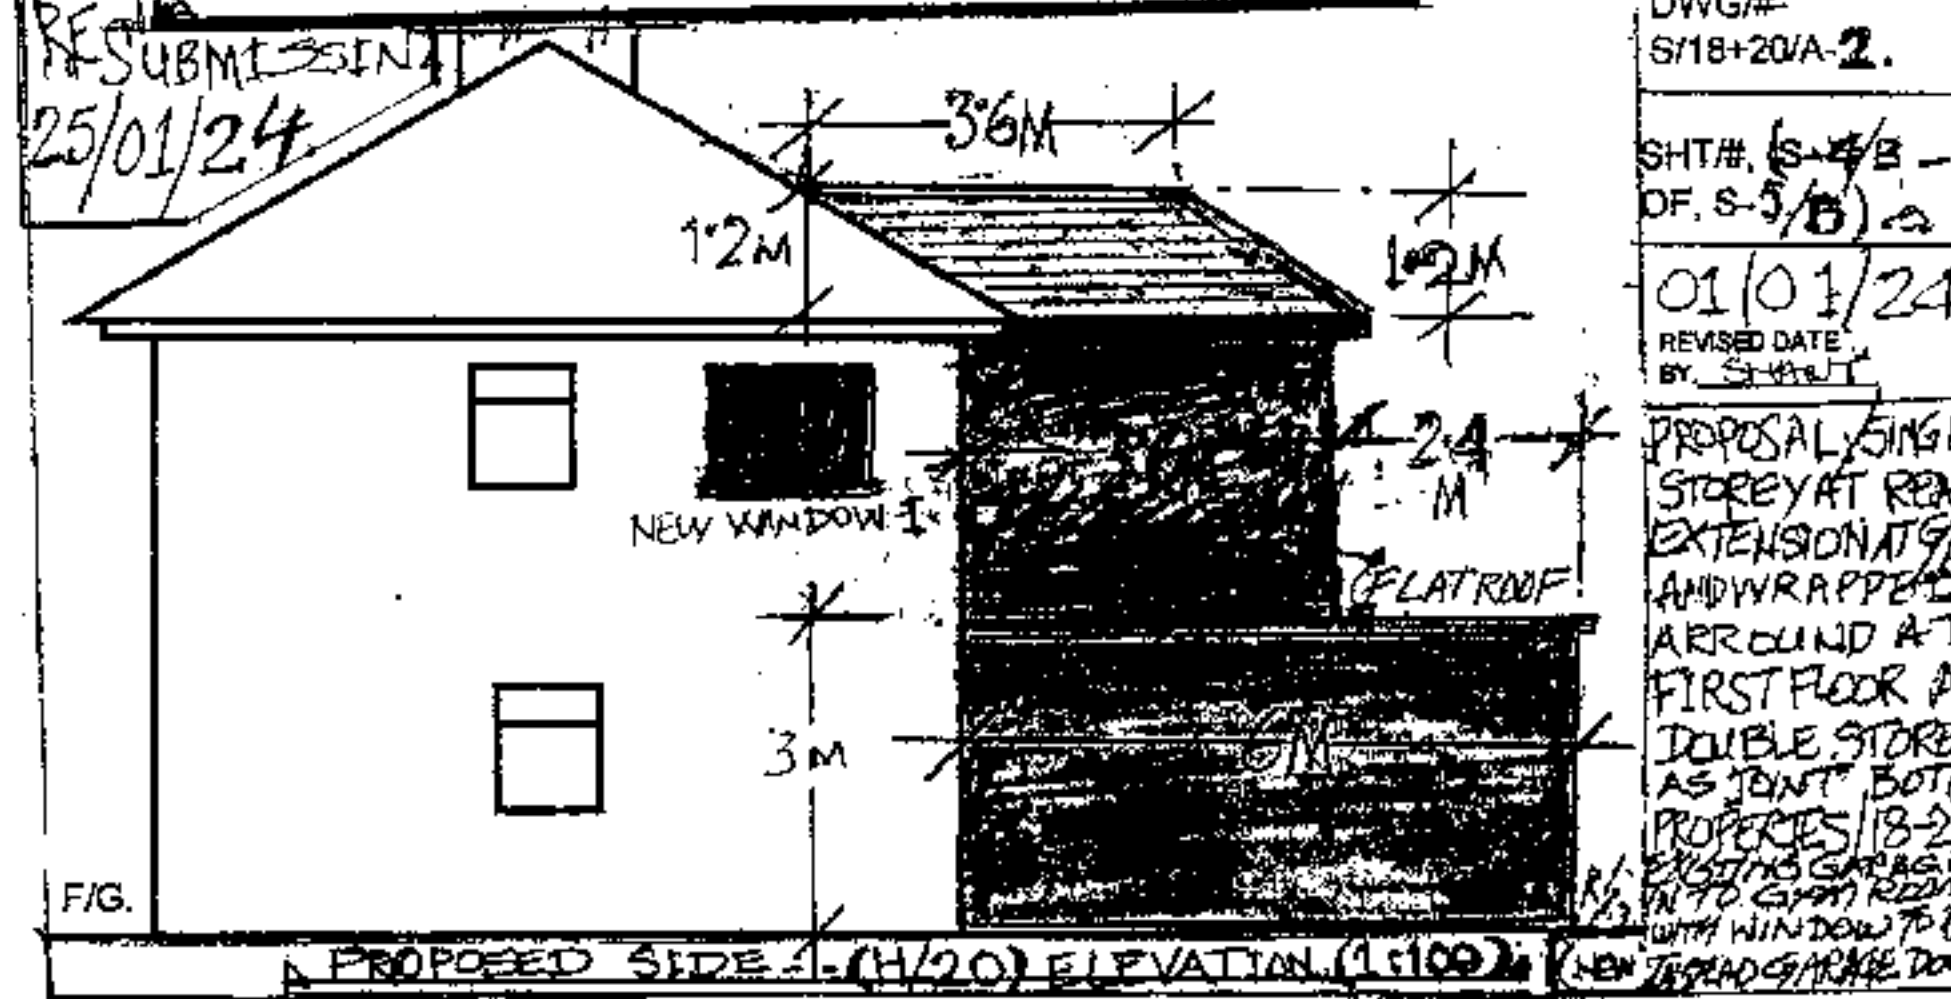

PROPOSED SIDE (H/20) ELEVATION, (1:100).