

DRAW.IT
Architectural Technician/Consultant
Mr. Money Qadri
Agent
DOVECOTE BARN/SG4 7DZ.
Herts.
Mobile: 07949 036 715
draw.it@hotmail.com


(S-5B)

COUNCIL REF/ #:

0m 5m 10m 15m 20m 25m 30m 35m 40m



SCALE BAR
1:500, on A-4.

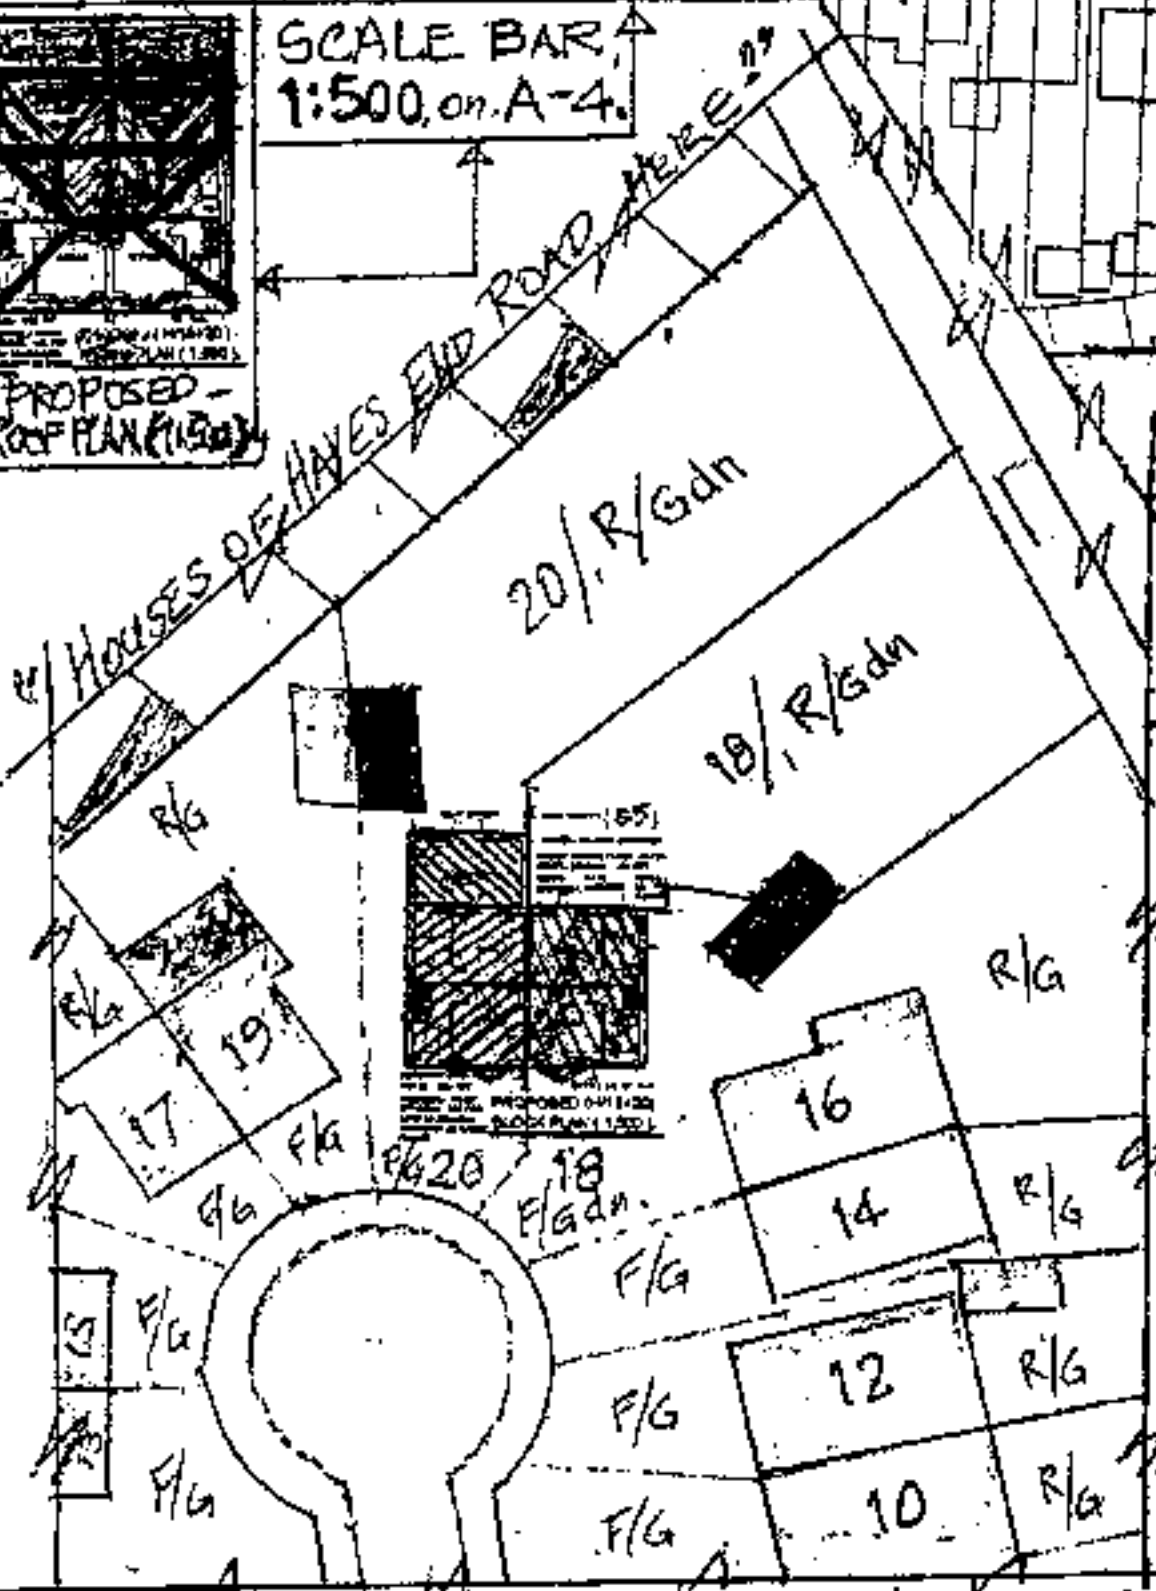

EXISTING BLOCK PLAN (1:500).

0 50
Metres

LOCATION PLAN (1:1250)

PROPOSAL:- SINGLE STOREY,
AT REAR EXTENSION AT GROUND FLOOR
AS WRAPPED AROUND AT FIRST-
FLOOR AS DOUBLE STOREY AS
JOINT BOTH PROPERTIES/H1820
FOR ONE OWNER OF BOTH HOUSES

OWNER:
MR. SUTY
BHARRICH

H/18-20,
WILMER
CLOSE,
HAYES
MIDDX-
LONDON
UB4 8ET.

AND EXISTING
GARAGE TO BE
CONVERTED INTO
GYM ROOM,
WITH A NEW,
WINDOW TO BE
INSTALLED AS
GARAGE DOOR
FOR NEW O/B/BG.

SCALE
AS
SHOWN

REVISED -
01/01/2024

DATE:-
01/01/2024.

DWG#
S/18+20/A-2.

SHT# (S-5/B -
OF S-5/B)

PLANNING PORTAL
REFERENCE



Request a Plan

RESUBMISSION
25/01/2024

Plan Produced for: MR. SUTY BHARRICH
Date Produced: 02 May 2023