

DRAW IT

Architectural Technician/Consultant

Mr. Money Qadri

Agent

DOVECOTE BARN/SG4 7DZ

Herts.


Mobile: 07949 035 715

draw_it@hotmail.com

(S-5/B)


COUNCIL REF/ # 78150+
- APP/2023/2276 & 13#20.

0m 5m 10m 15m 20m 25m 30m 35m 40m

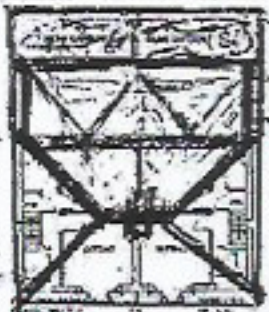

SCALE BAR,
1:500, on A-4.

PROPOSED
OFF PLAN (1:500)

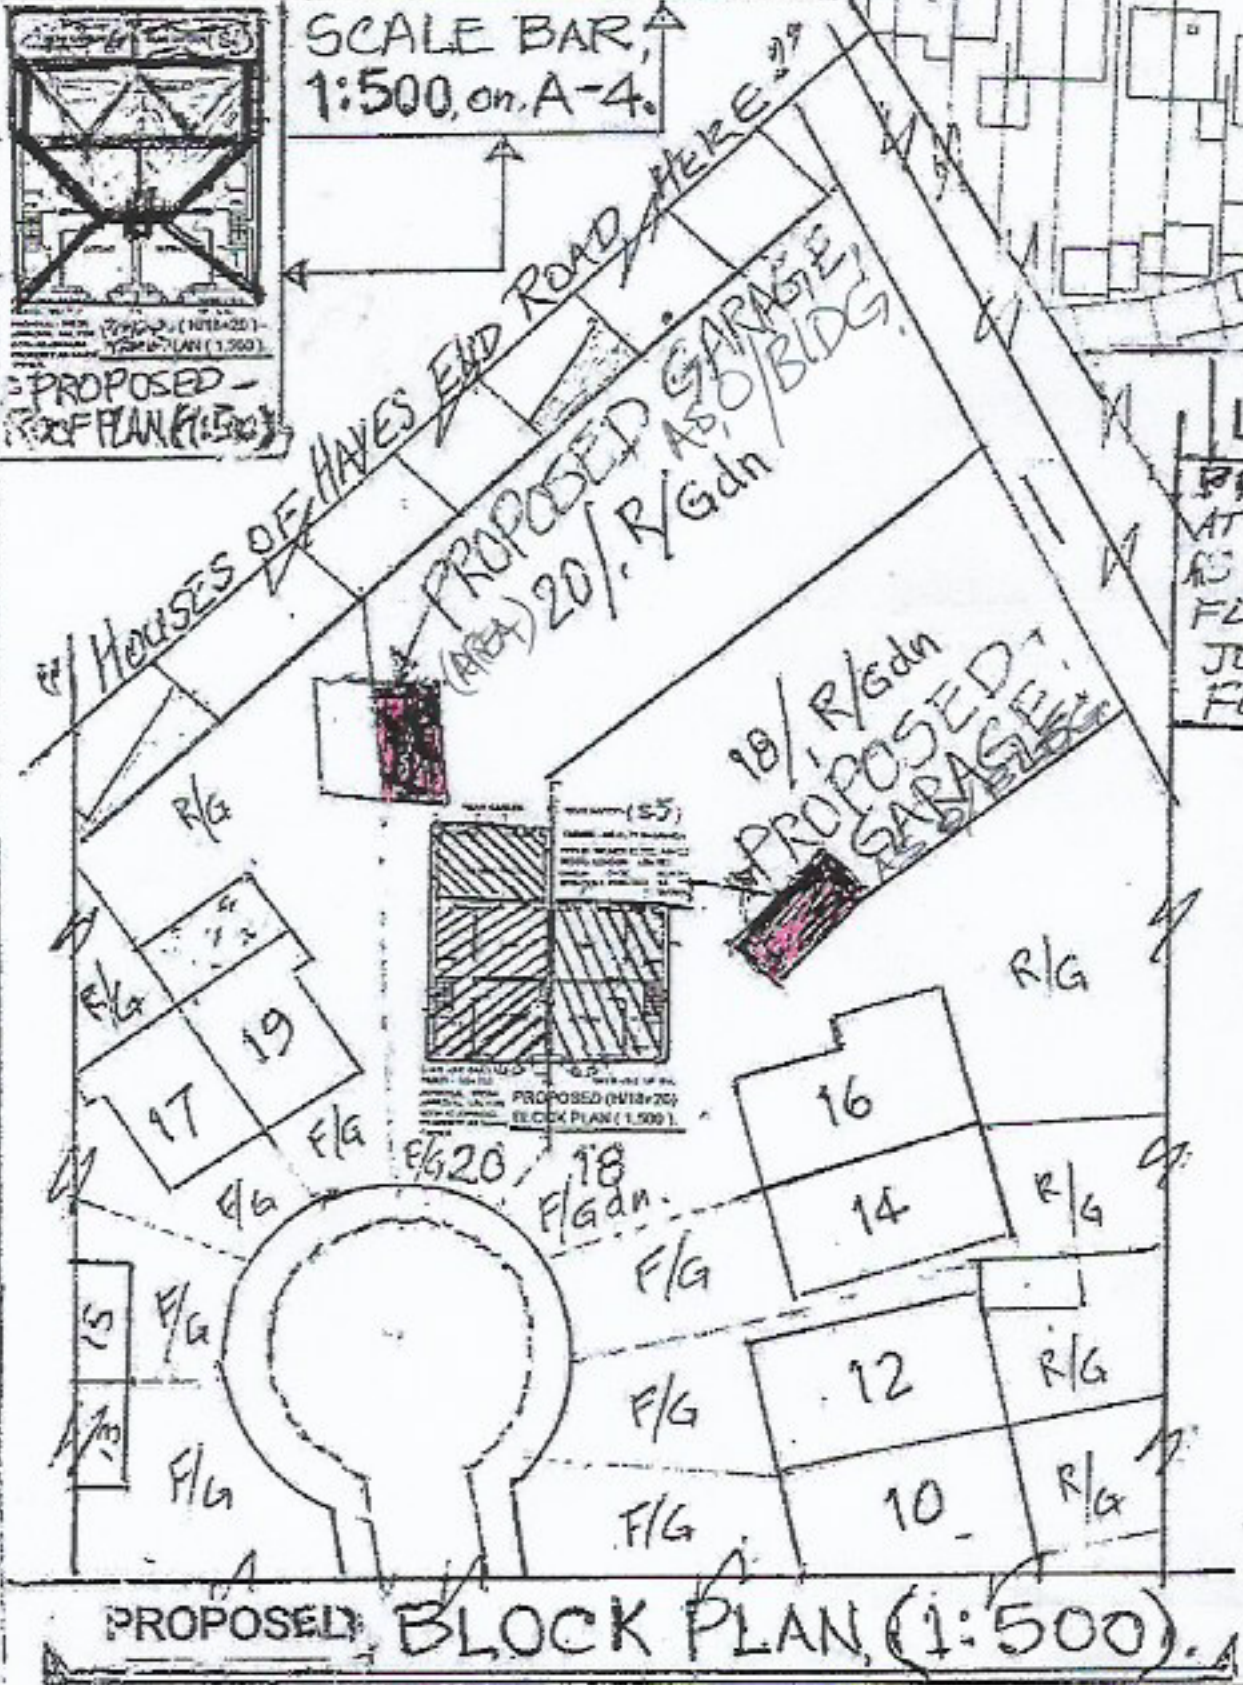

LOCATION PLAN (1:1250)

PROPOSAL: SINGLE STOREY
AT REAR EXTENSION AT GROUND FLOOR
AS WRAPPED AROUND AT FIRST
FLOOR AS DOUBLE STOREY AS
JOINT BOTH PROPERTIES/H1820
FOR ONE OWNER OF BOTH HOUSES

OWNER:
MR. SUTY
BHARRICH

H/18-20,
WILMER
CLOSE,
HAYES
MIDDX;
LONDON
UB4 8ET.

AND EXISTING
GARAGE TO BE
CONVERTED INTO
GYM ROOM,
WITH A NEW
WINDOW TO BE
INSTALLED AS
GARAGE DOOR

SCALE
AS
SHOWN

REVISED DATE:
27/09/2023

DATE:
01/01/2024


DWG#:
S/18+20/A-2

BLOCK
PLAN
(1:500)

RESUBMISSION
25/01/2024

ReQuestaPlan

REVISED DATE:
01/01/2024

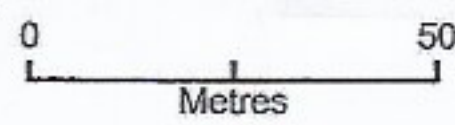

Plan Produced for:

MR. SUTY BHARRICH

Date Produced:

02 May 2023

SHT# (S-5/B -
OF S-5/B)

PLANNING PORTAL
REFERENCE #

PP-12-212/217-23

