



(RETROSPECTIVE) EXISTING REAR ELEV.- OF (H/20), AND (H/18), SCALE:- (1:100).

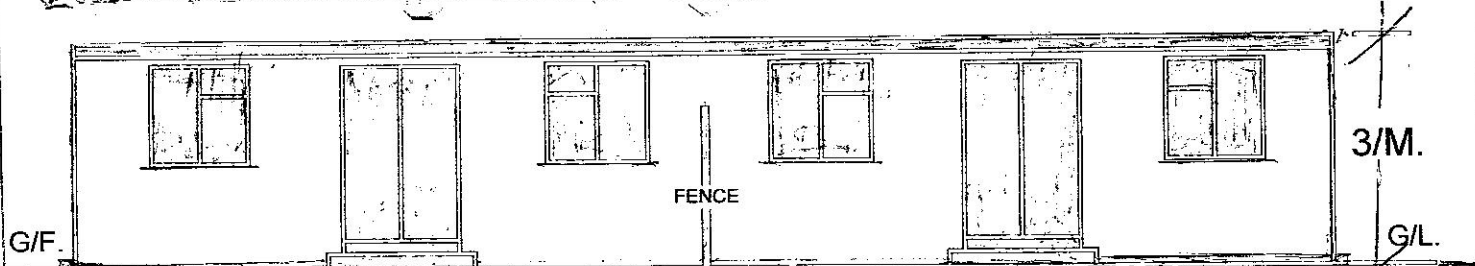


(RETROSPECTIVE) EXISTING FRONT ELEV.- OF (H/20), AND (H/18), SCALE:- (1:100).

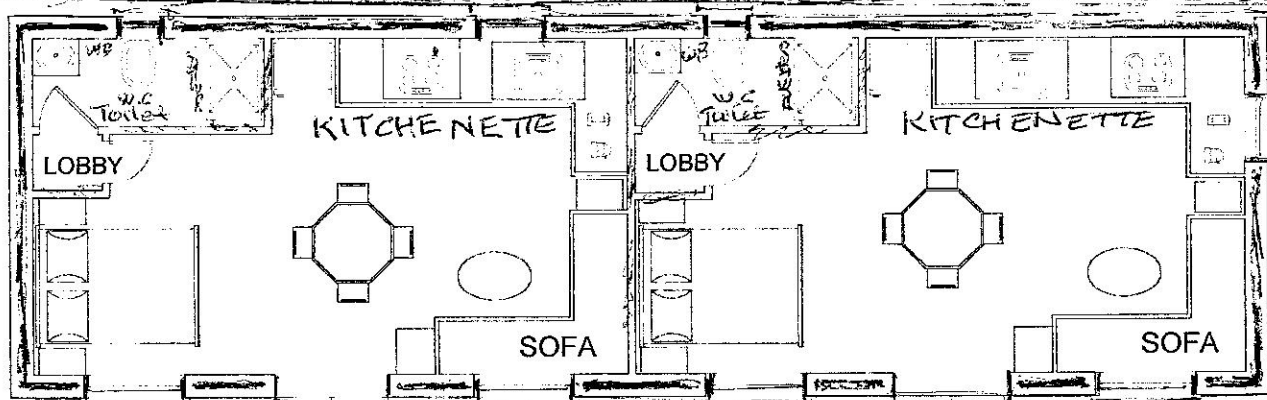

" OPEN PLAN " (H/20) & (H/18) " OPEN PLAN "

(RETROSPECTIVE) EXISTING ANNEXES PLAN FOR AS - AN-OUTBUILDINGS AT REAR GARDENS, (1:100) -

OWNER;- MR.
SUTY BHARRICH
OF H/18+20,
WILMAR CLOSE,
HAYES, MIDDX;-
LONDON, UB4 8ET.

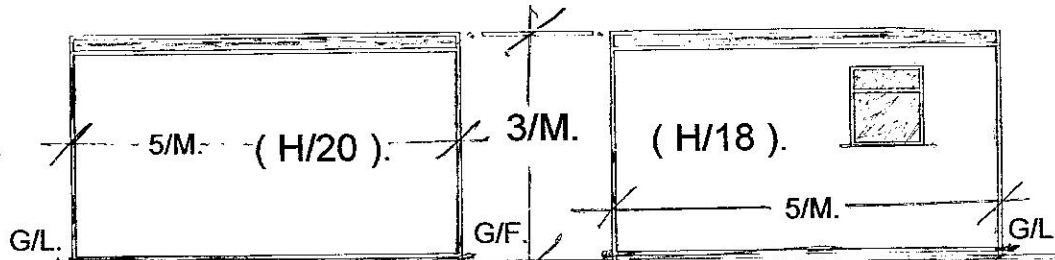

EXISTING SIDE ELEV.- OF, H/20, (1:100).

EXISTING SIDE ELEV.- OF, H/18, (1:100).

DRAW IT

Architectural Technician/Consultant

MR. MONEY QADR
Agent

3, CHERRY HOLLOW,
ABBOTS LANGLEY.

WD5 0TR. Herts

Mobile: 07949 035 715

Email: draw_it@hotmail.com

Scale as shown.

NOTE:- ALL REAR -
FACING WINDOWS,
TO BE FITTED WITH,
OBSCURED GLASSING

DWG#:- S/18+20/A-4

SHEET# = (S-2/B-A),
OF, (S-3/B-A)=====