


DATE:-
03/10/24


PLANNING PORTAL REF/ #-
PP-

COUNCIL REF/ #-

(S-2B0)

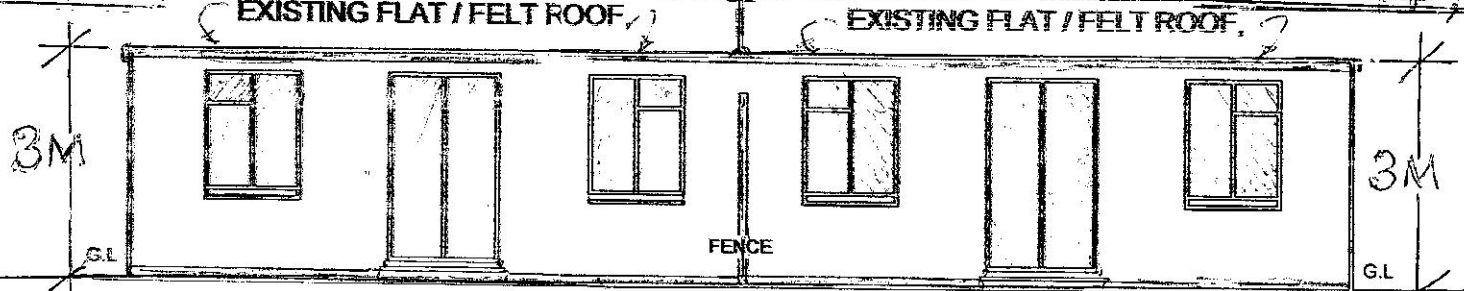

(RETROSPECTIVE) EXISTING FRONT ELEV.- OF/ (H/20), AND (H/18), SCALE:- (1;100).

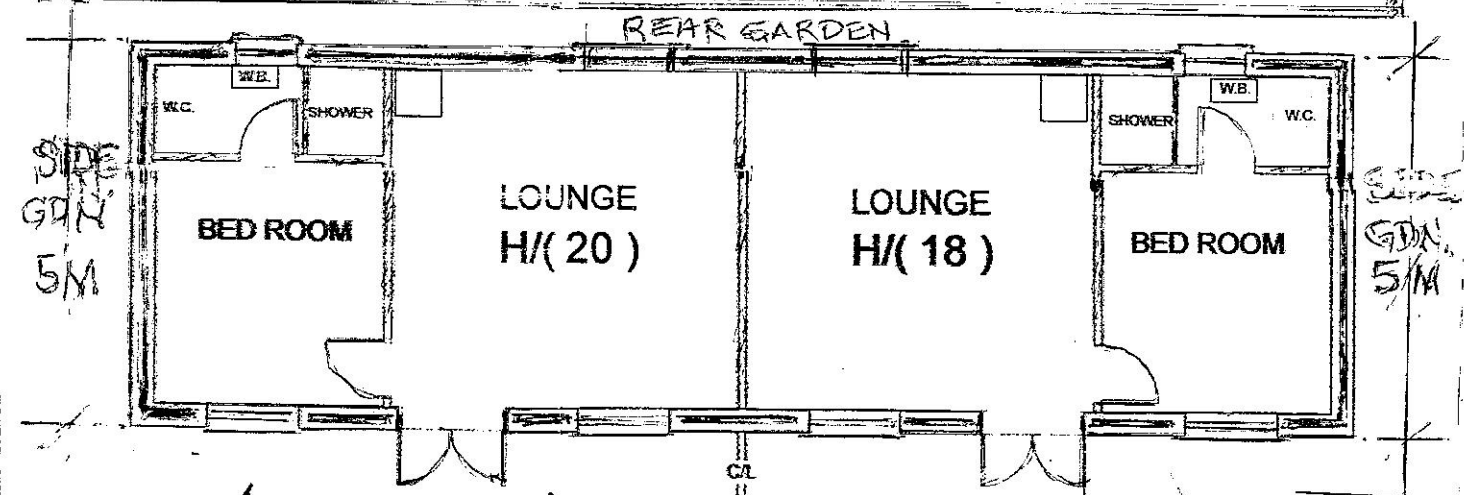

(RETROSPECTIVE) EXISTING ANNEXES PLAN FOR AS
- AN OUTBUILDINGS AT REAR GARDENS, (1;100) -

10 5m 2m 3m 4m 5m 6m 8m 10m 

SCALE AS SHOWN

OWNER:- MR. SUTY BHARRICH OF H/18+20, WILMER CLOSE, HAYES, MIDDX;- LONDON. UB4 8ET.


DWG#:- S/18+20/A-4

DRAWN BY: S. I. D. N. I.


REVISED DATE:

NOTE:- THESE OUTBUILDING OF BOTH H/18+20 ALREDY APPROVED BY CLD/UPD. PROPOSED WITH REF/A. 67410/APP/2023/182 BEEN DECISION BY DATE 28/07/23, WITH LOFT CONVERSION BUILT LATER, NOW THESE EXISTING GYM/GAME TORE CHANGED INTO 2 ANNEX FOR BOTH.

DRAW IT
Architectural Technician/Consultant
Mr. MONEY QADR
Agent
H/3.
WD5. OTR
Mobile: 07949 035 715
Email: draw_it@hotmail.com

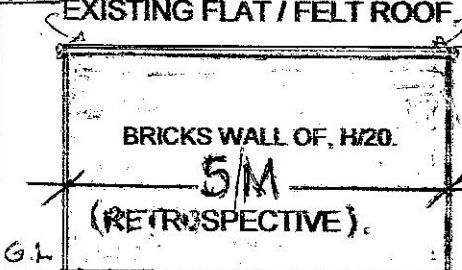

EXISTING SIDE ELEV.- OF, H/20, (1;100).

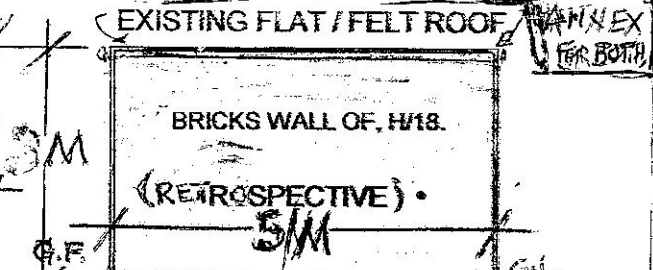

EXISTING SIDE ELEV.- OF, H/18, (1;100).



(RETROSPECTIVE) EXISTING REAR ELEV.- OF/ (H/20), AND (H/18), SCALE:- (1;100).