


Location Plan

Site Address: 16, Mahlon Avenue, Ruislip, HA4 6TF

Date Produced: 16-Aug-2023

Scale: 1:1250 @A4

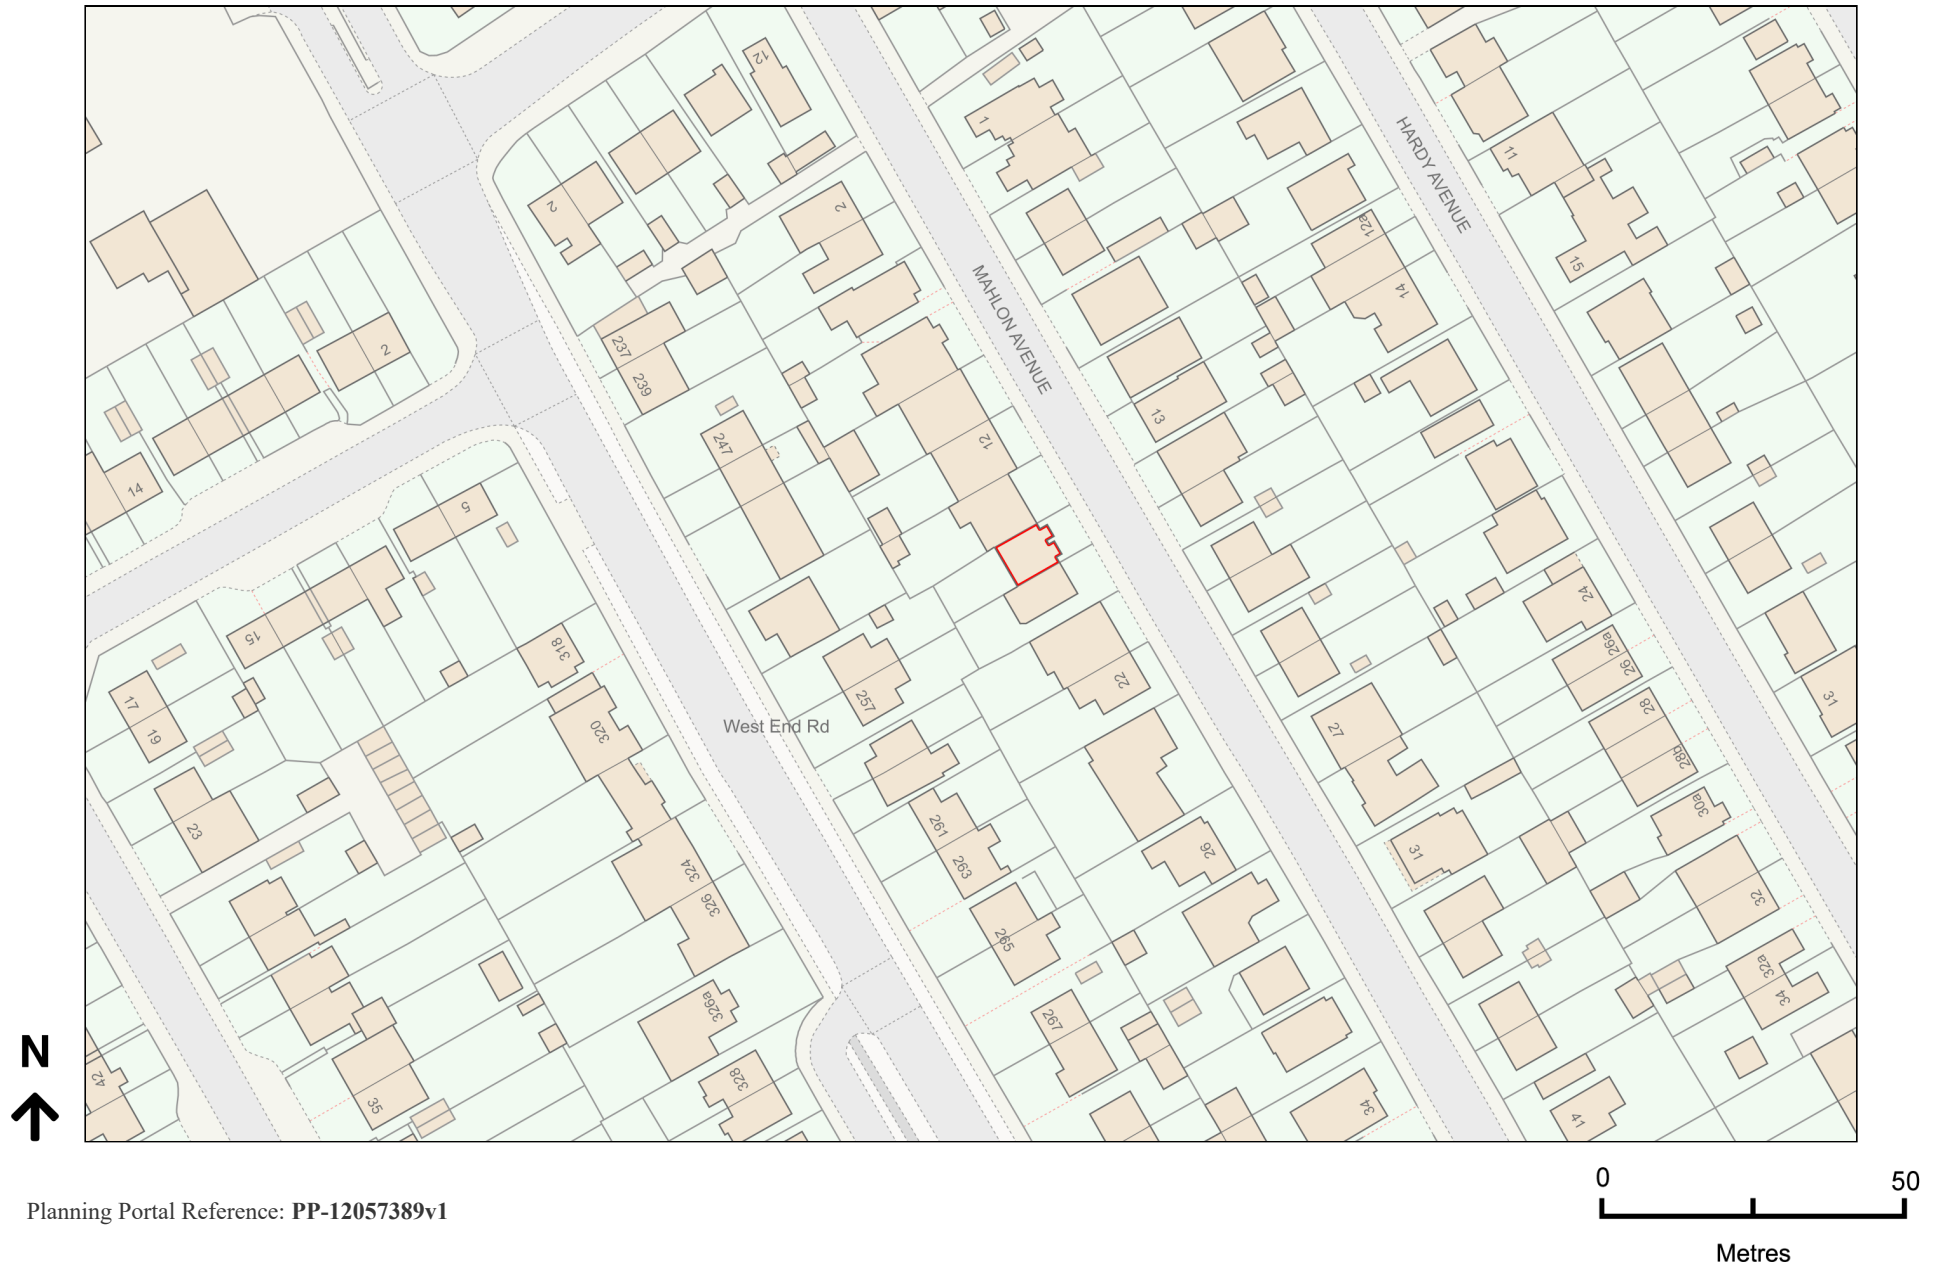

Planning Portal Reference: PP-12057389v1