




Location Plan 1:1250

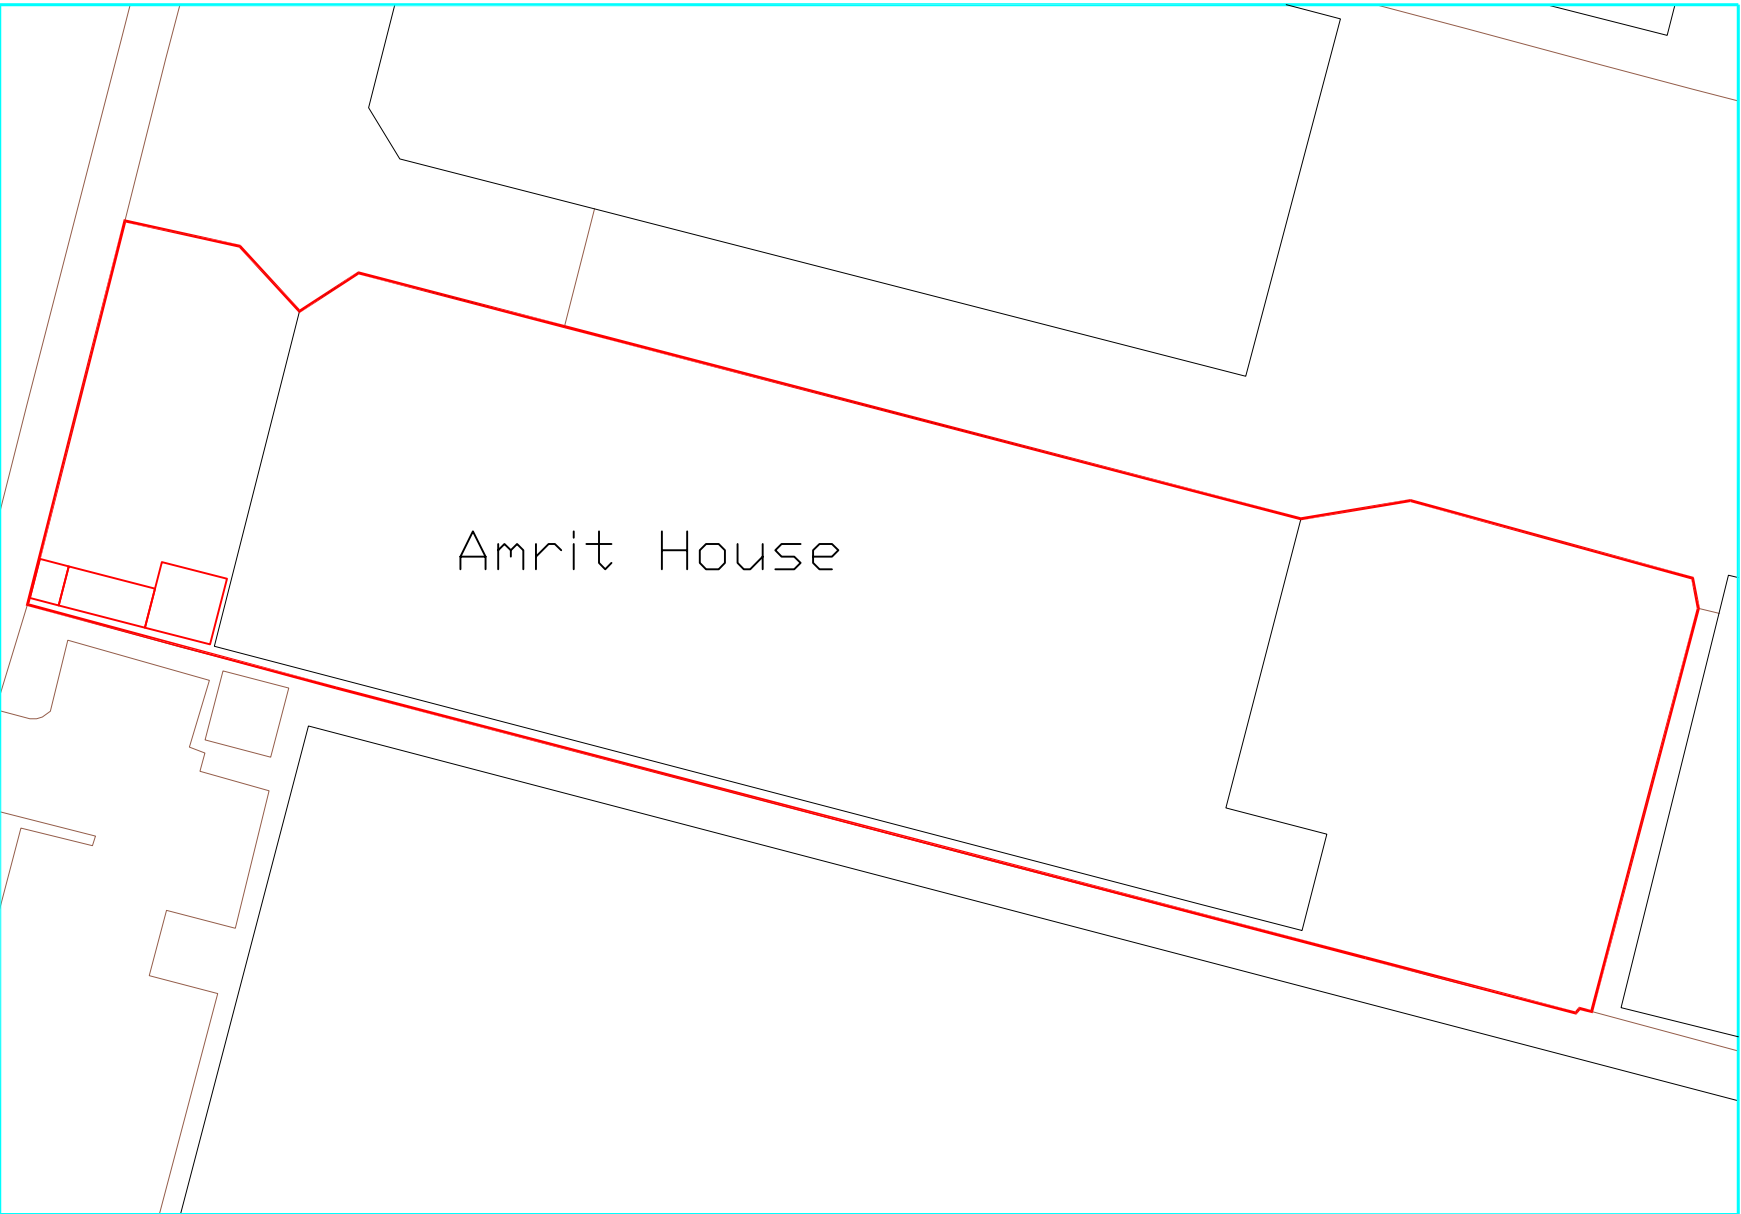

Block Plan 1:500

rev:		
------	--	--

These drawings should be approved by local Authority

No dimensions to be scaled from this drawing. All dimensions to be checked on site. This drawing is copyright and should not be reproduced without permission of the Architects.

client: **Sira Cash & Carry**

project: **Amrit House
Springfield Road
Hayes, UB4 0JT**

drawing:

Location & Block Plans

scale: As Shown date: Jun 2020 drawn: