


Location Plan

Site Address: 1, Burnham Avenue, Ickenham, UB10 8RS

Date Produced: 01-Aug-2024

Scale: 1:1250 @A4

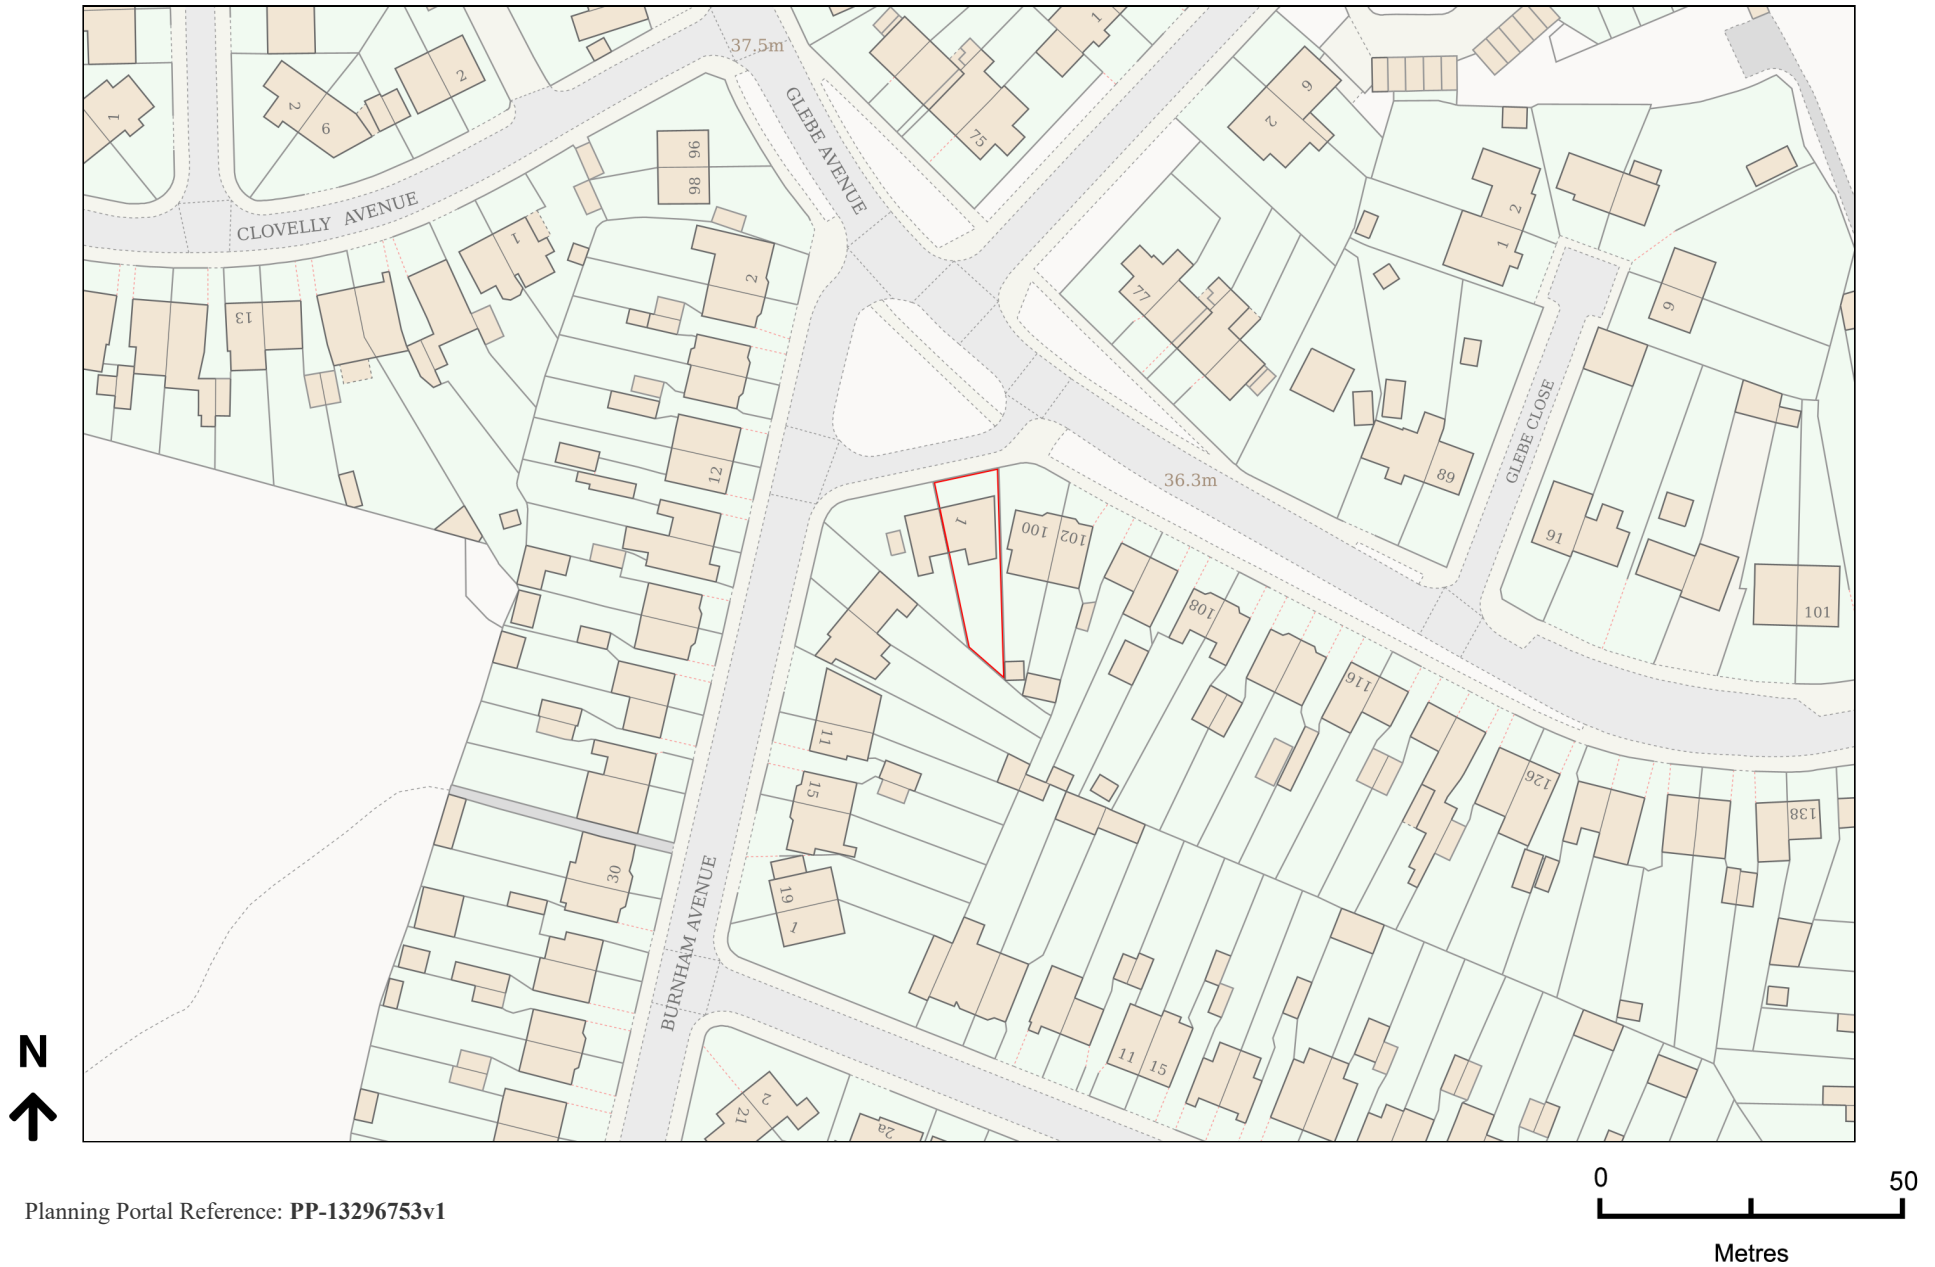

Planning Portal Reference: PP-13296753v1