


Existing Block Plan
Scale 1:200

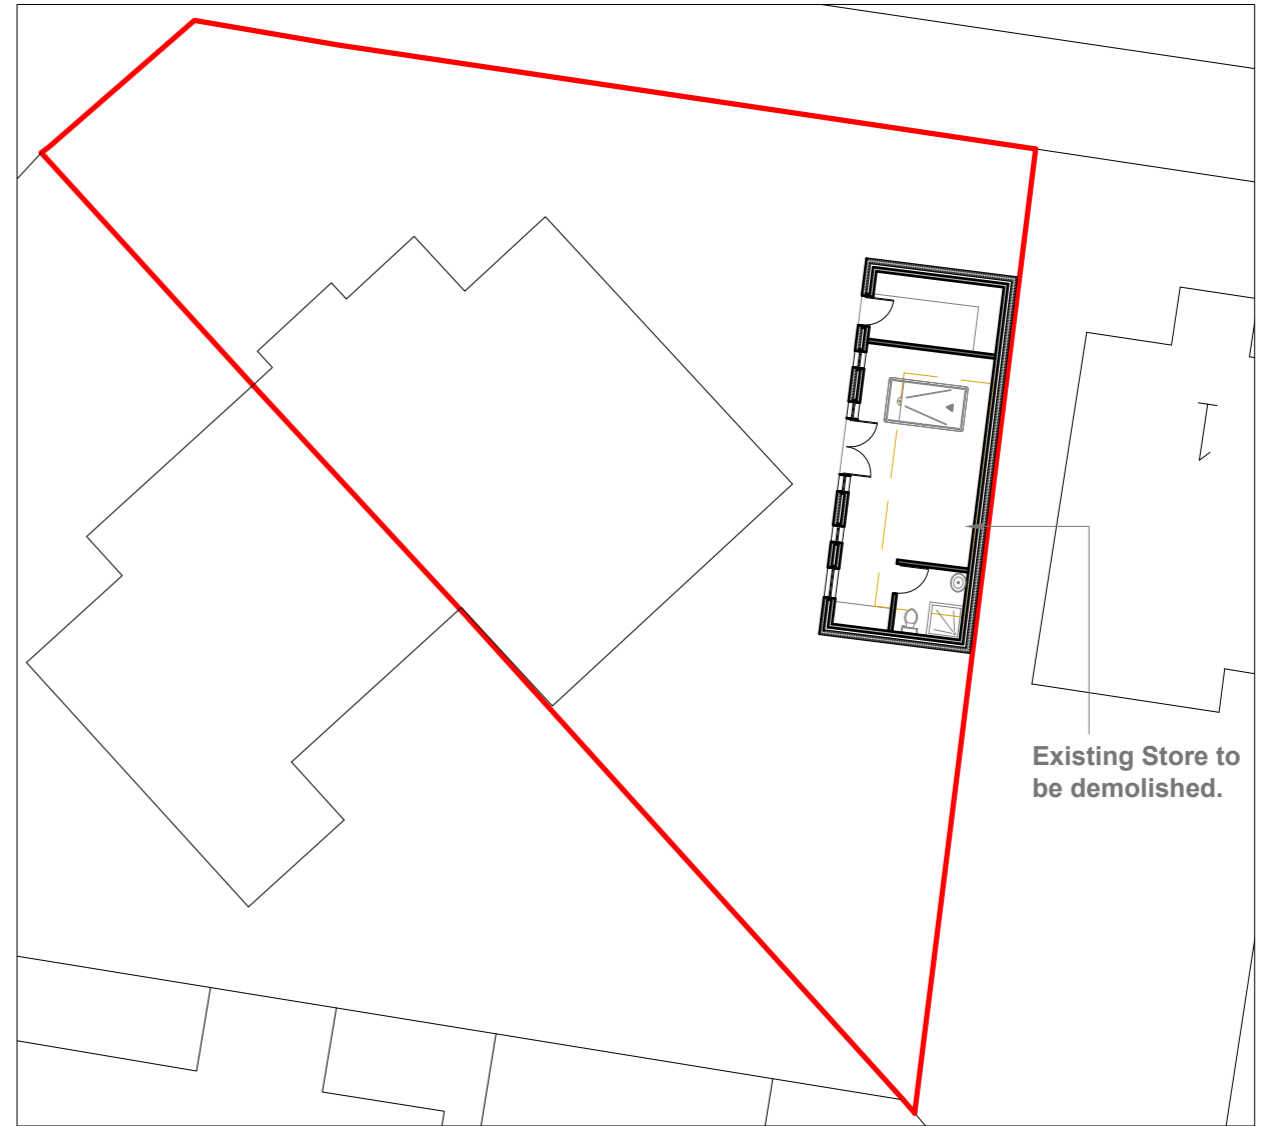

Proposed Block Plan
Scale 1:200



- GENERAL NOTES:**
1. ALL DIMENSIONS ARE IN MILLIMETER.
 2. VERIFY ALL DIMENSIONS AND CONDITIONS BEFORE BUILDING OR STARTING CONSTRUCTION. NOTIFY THE DESIGNER IMMEDIATELY OF ANY DISCREPANCY OR VARIATION.
 3. ALL WORK TO COMPLY WITH CURRENT BUILDING REGULATIONS AND CODES OF PRACTICE

Title:

Existing & Proposed Block Plan

Site Address

**57 Princes Park
Lane, Hayes.
UB3 1JY**

Scale: 1:200 @A3

Date: 13/03/2026

Drawing No.:
2026/040 -03

Drawn By:

RO

Revision Date:

e.mail -
faluckpatel@yahoo.com
(M) +44 (0) 7871 466 254

**Faluck
Patel**