





01 - OS MAP

SCALE 1:125

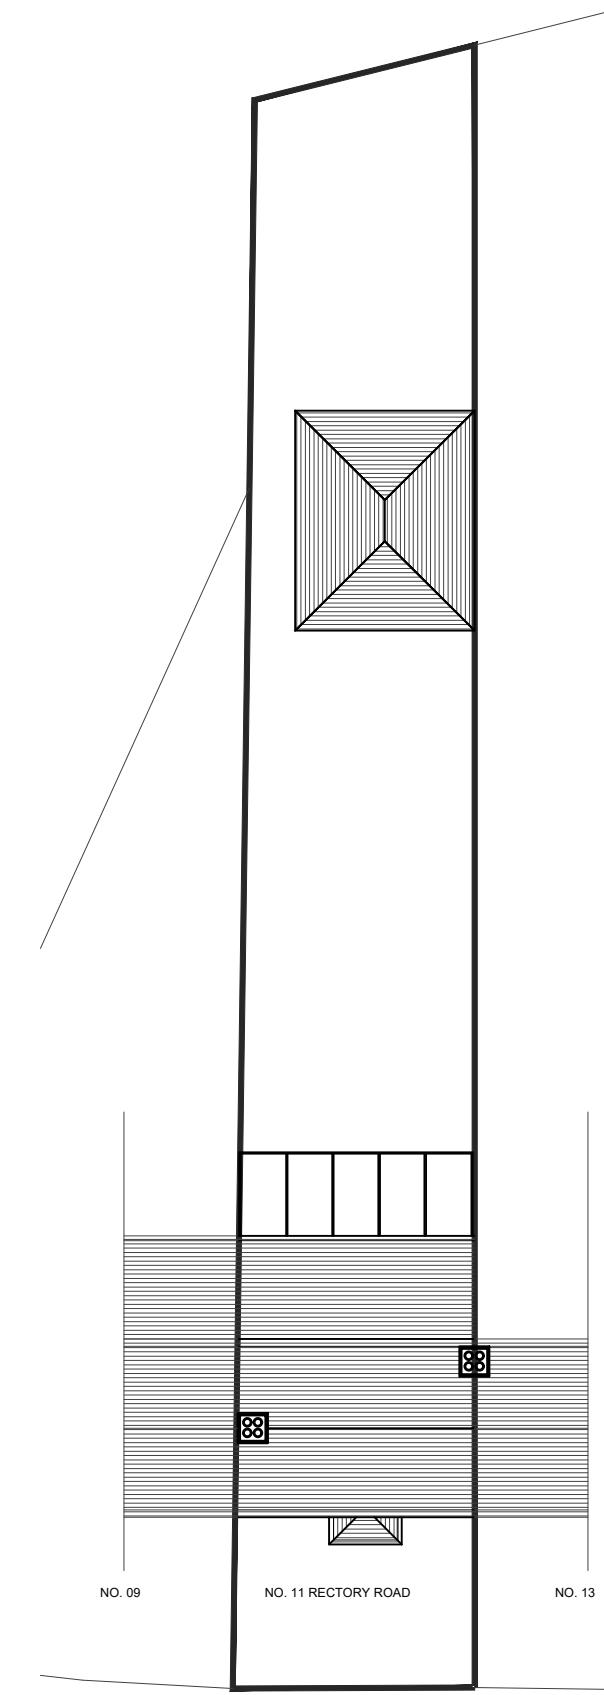

02 - PRE-EXISTING BLOCK PLAN

SCALE 1:250

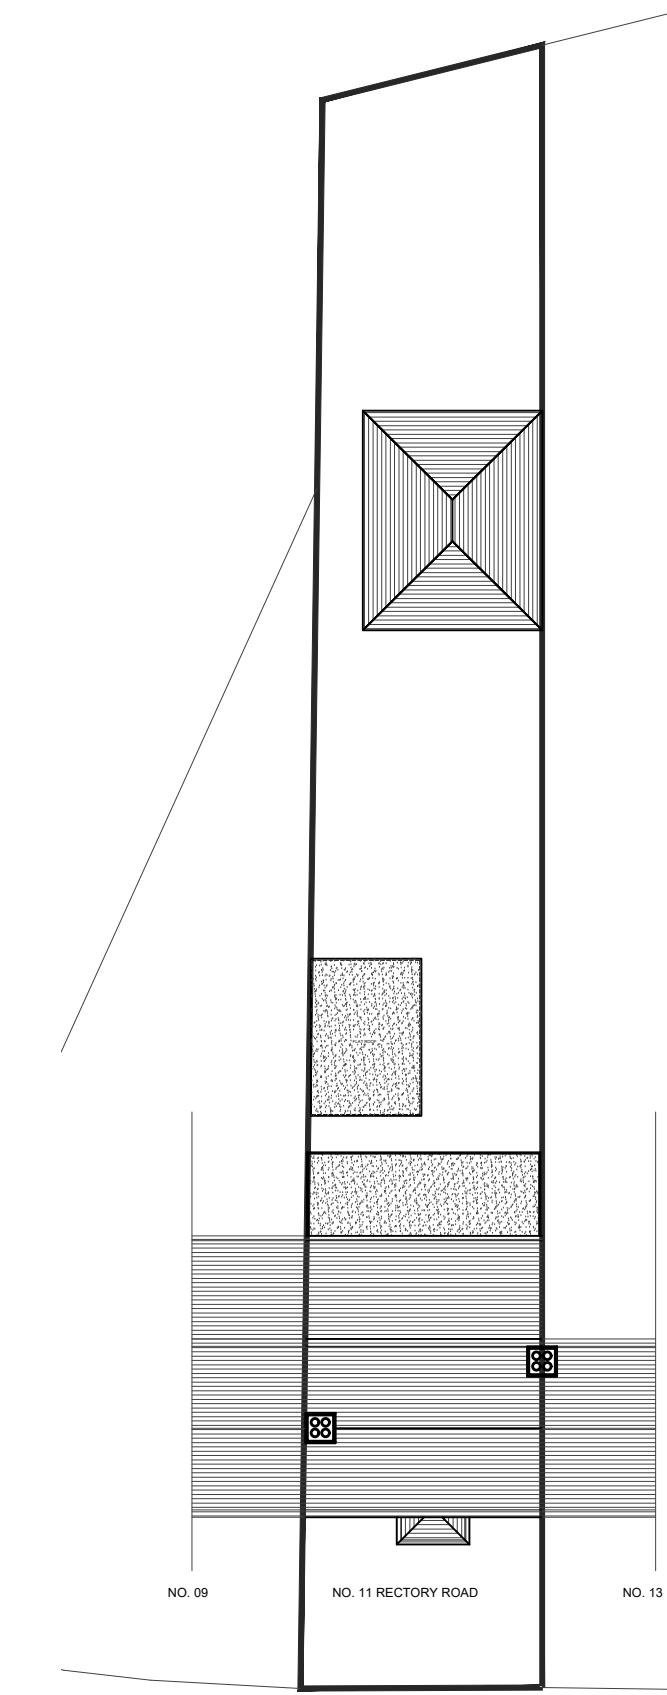

03 - EXISTING BLOCK PLAN

SCALE 1:250

- NOTES
- Dimensions are not to be scaled from this drawing by contractors. The contractor is requested to check all dimensions before the work started.
- Report any discrepancies to the client or architect before undertaking the work described in the drawings.
- Dimensions are approximate site dimensions and are to be verified by the contractor on site before any fabrication/site works i.e foundations etc occur
- Contractor is responsible for all temporary propping to existing structure

LAWFULNESS
CERTIFICATE

Project	11 RECTORY ROAD HAYES LONDON, UB3 2JJ		
Title	OS MAP & BLOCK PLANS		
Scale	Drawn	Approved	Date
As shown@A3	TA		AUG-24
Job No.	Drawing No.		Rev.
DE-869	PD-11RR-01		