

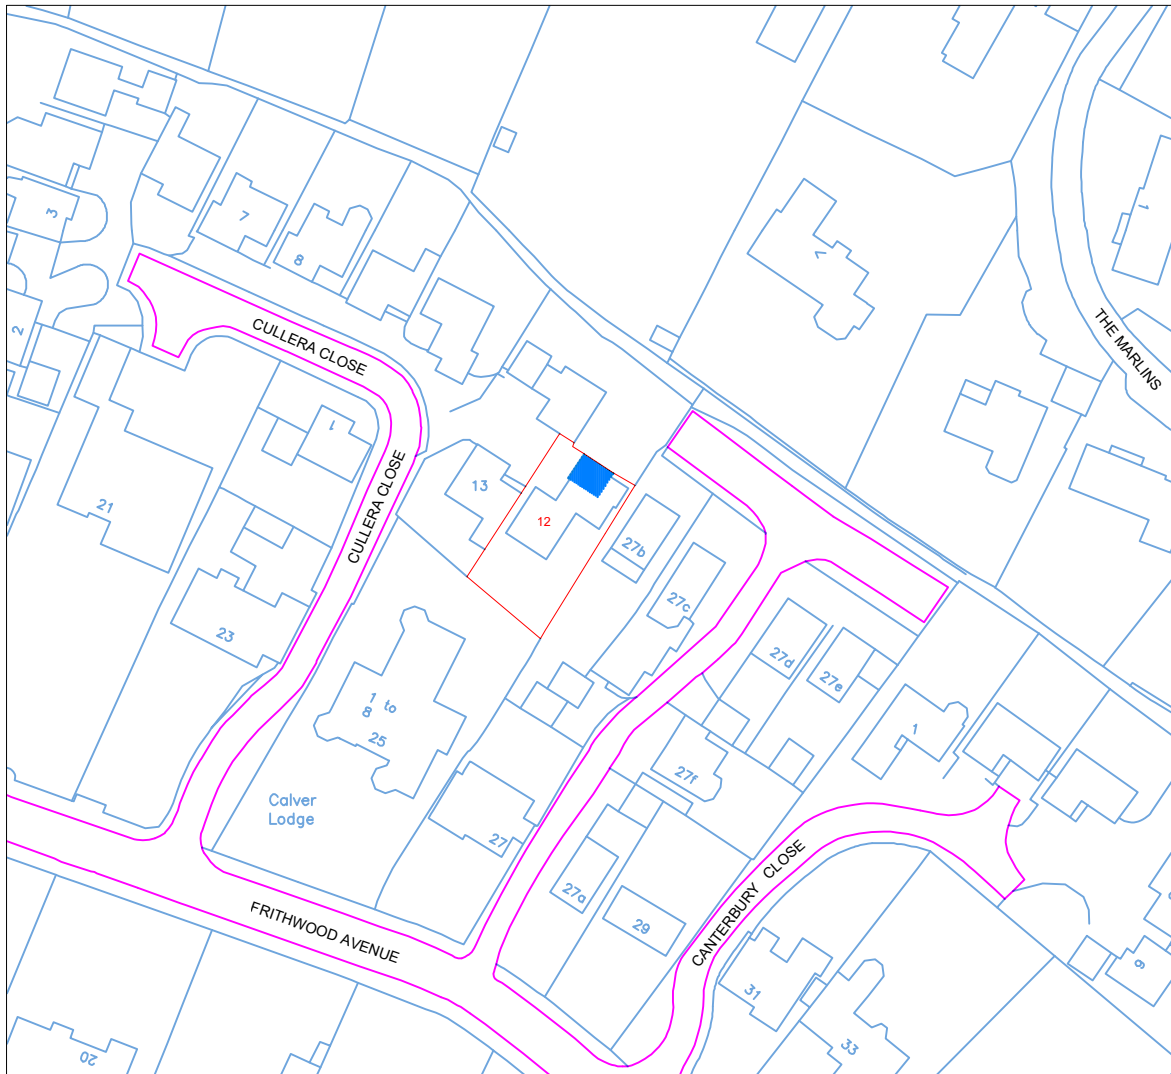


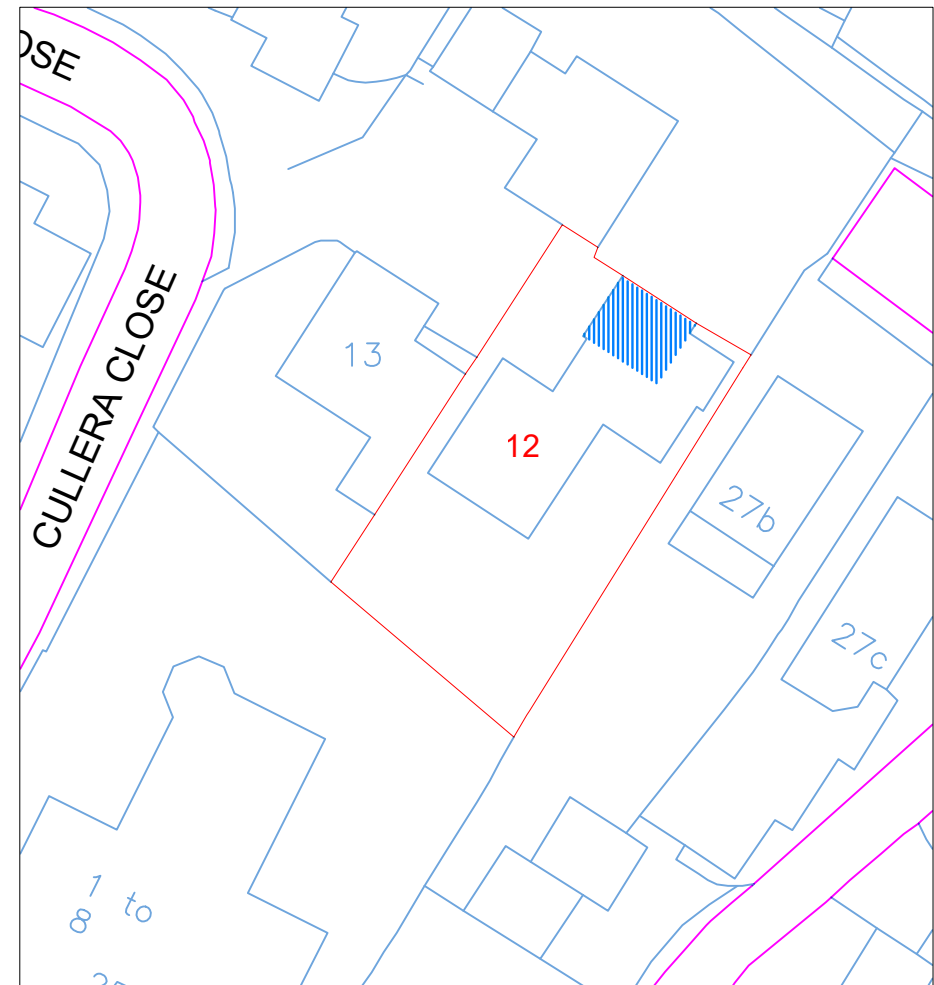

Location Plan

Scale: 1:1250

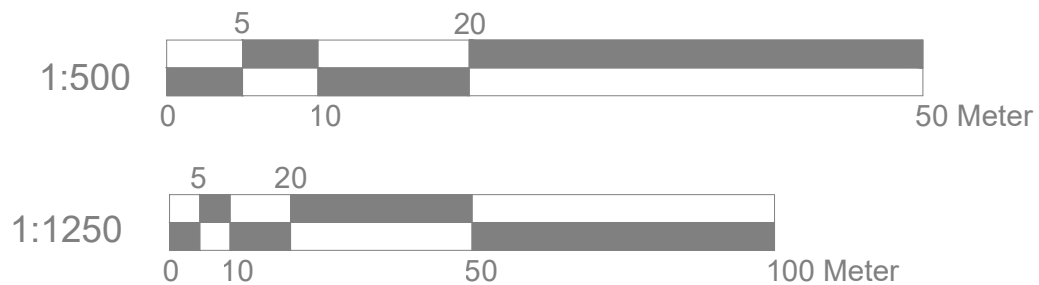

Block Plan

Scale: 1:500



Site Address

12 Cullera Close
Northwood
HA6 3SE

Scale: 1:500/1250@A4

Date: Sep 23

Drawing No.:
AS-01-Location

Drawn By: RP

Revision Date:

e:mail - nisarg@hotmail.com
(M) +44 (0) 7951491310

