



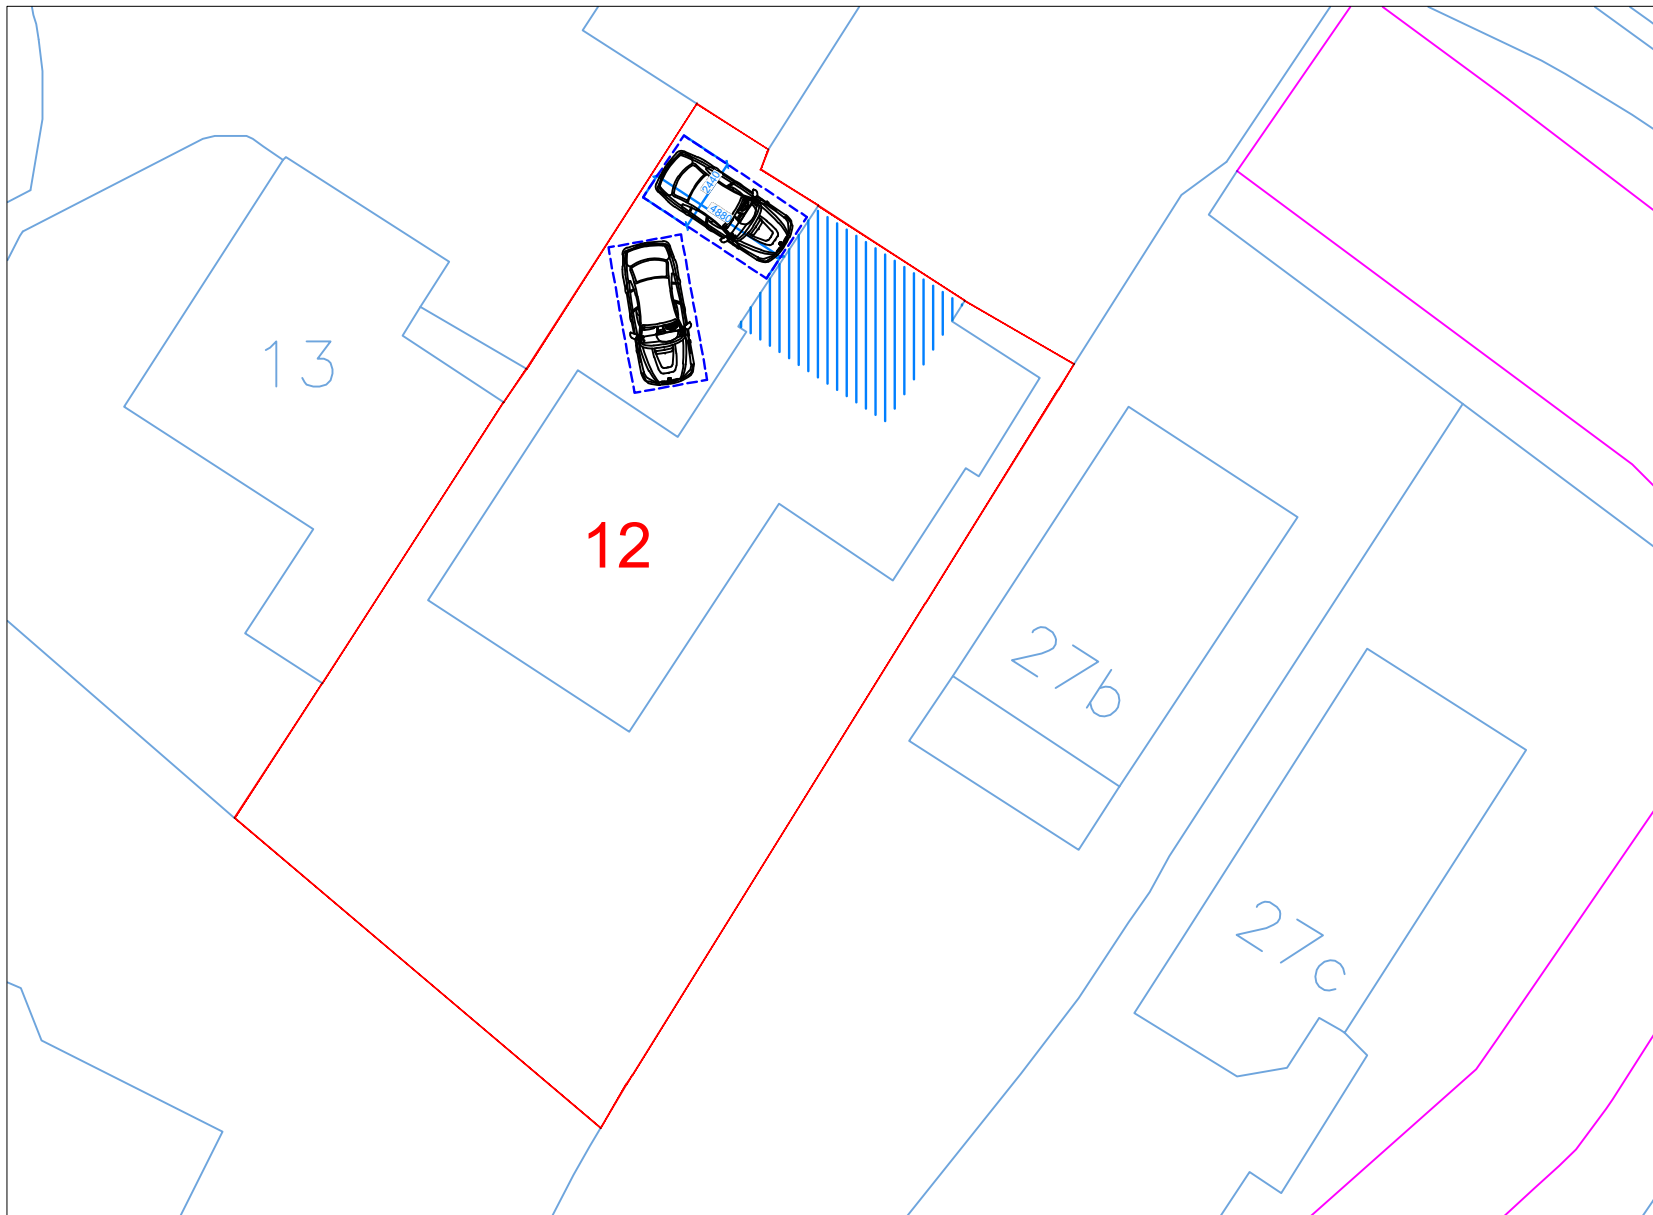

Car Park Layout

Scale: 1:250

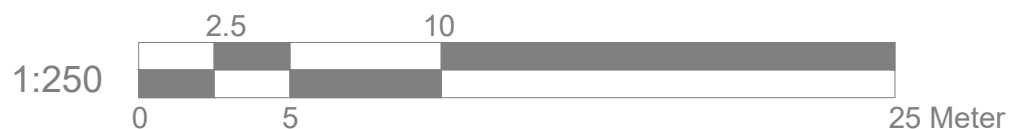

Site Address

12 Cullera Close
Northwood
HA6 3SE

Scale: 1:500/1250@A4

Date: Sep 23

Drawing No.:
AS-01-Car

Drawn By: RP

Revision Date:

e.mail - nisarg@hotmail.com (M) +44 (0) 7951491310	



Art @ Rooshika