


NOTES :

***NB :- DRAWINGS TO BE READ**
IN CONJUNCTION WITH RELEVANT
ARCHITECTS AND ENGINEERS DRAWINGS
AND SPECIFICATIONS.

***NB :- THIS DRAWING**
HAS BEEN ELECTRONICALLY PRODUCED.
THEREFORE DO NOT RELY ON ANY SCALES
QUOTED, WORK ONLY TO FIGURED
DIMENSIONS. DO NOT SCALE.
ALL DIMENSIONS TO BE CHECKED ON SITE.
ANY ERRORS TO BE REPORTED TO THE
ARCHITECT IMMEDIATELY

***NB :- THIS DRAWING**
HAS BEEN PRODUCED SOLELY FOR THE
PURPOSES OF OBTAINING PLANNING
APPROVAL.
DO NOT CONSTRUCT FROM THIS DRAWING.
* ALL LAYOUTS AND AMENDMENTS TO BE
APPROVED BY ALL STATUTORY BODIES

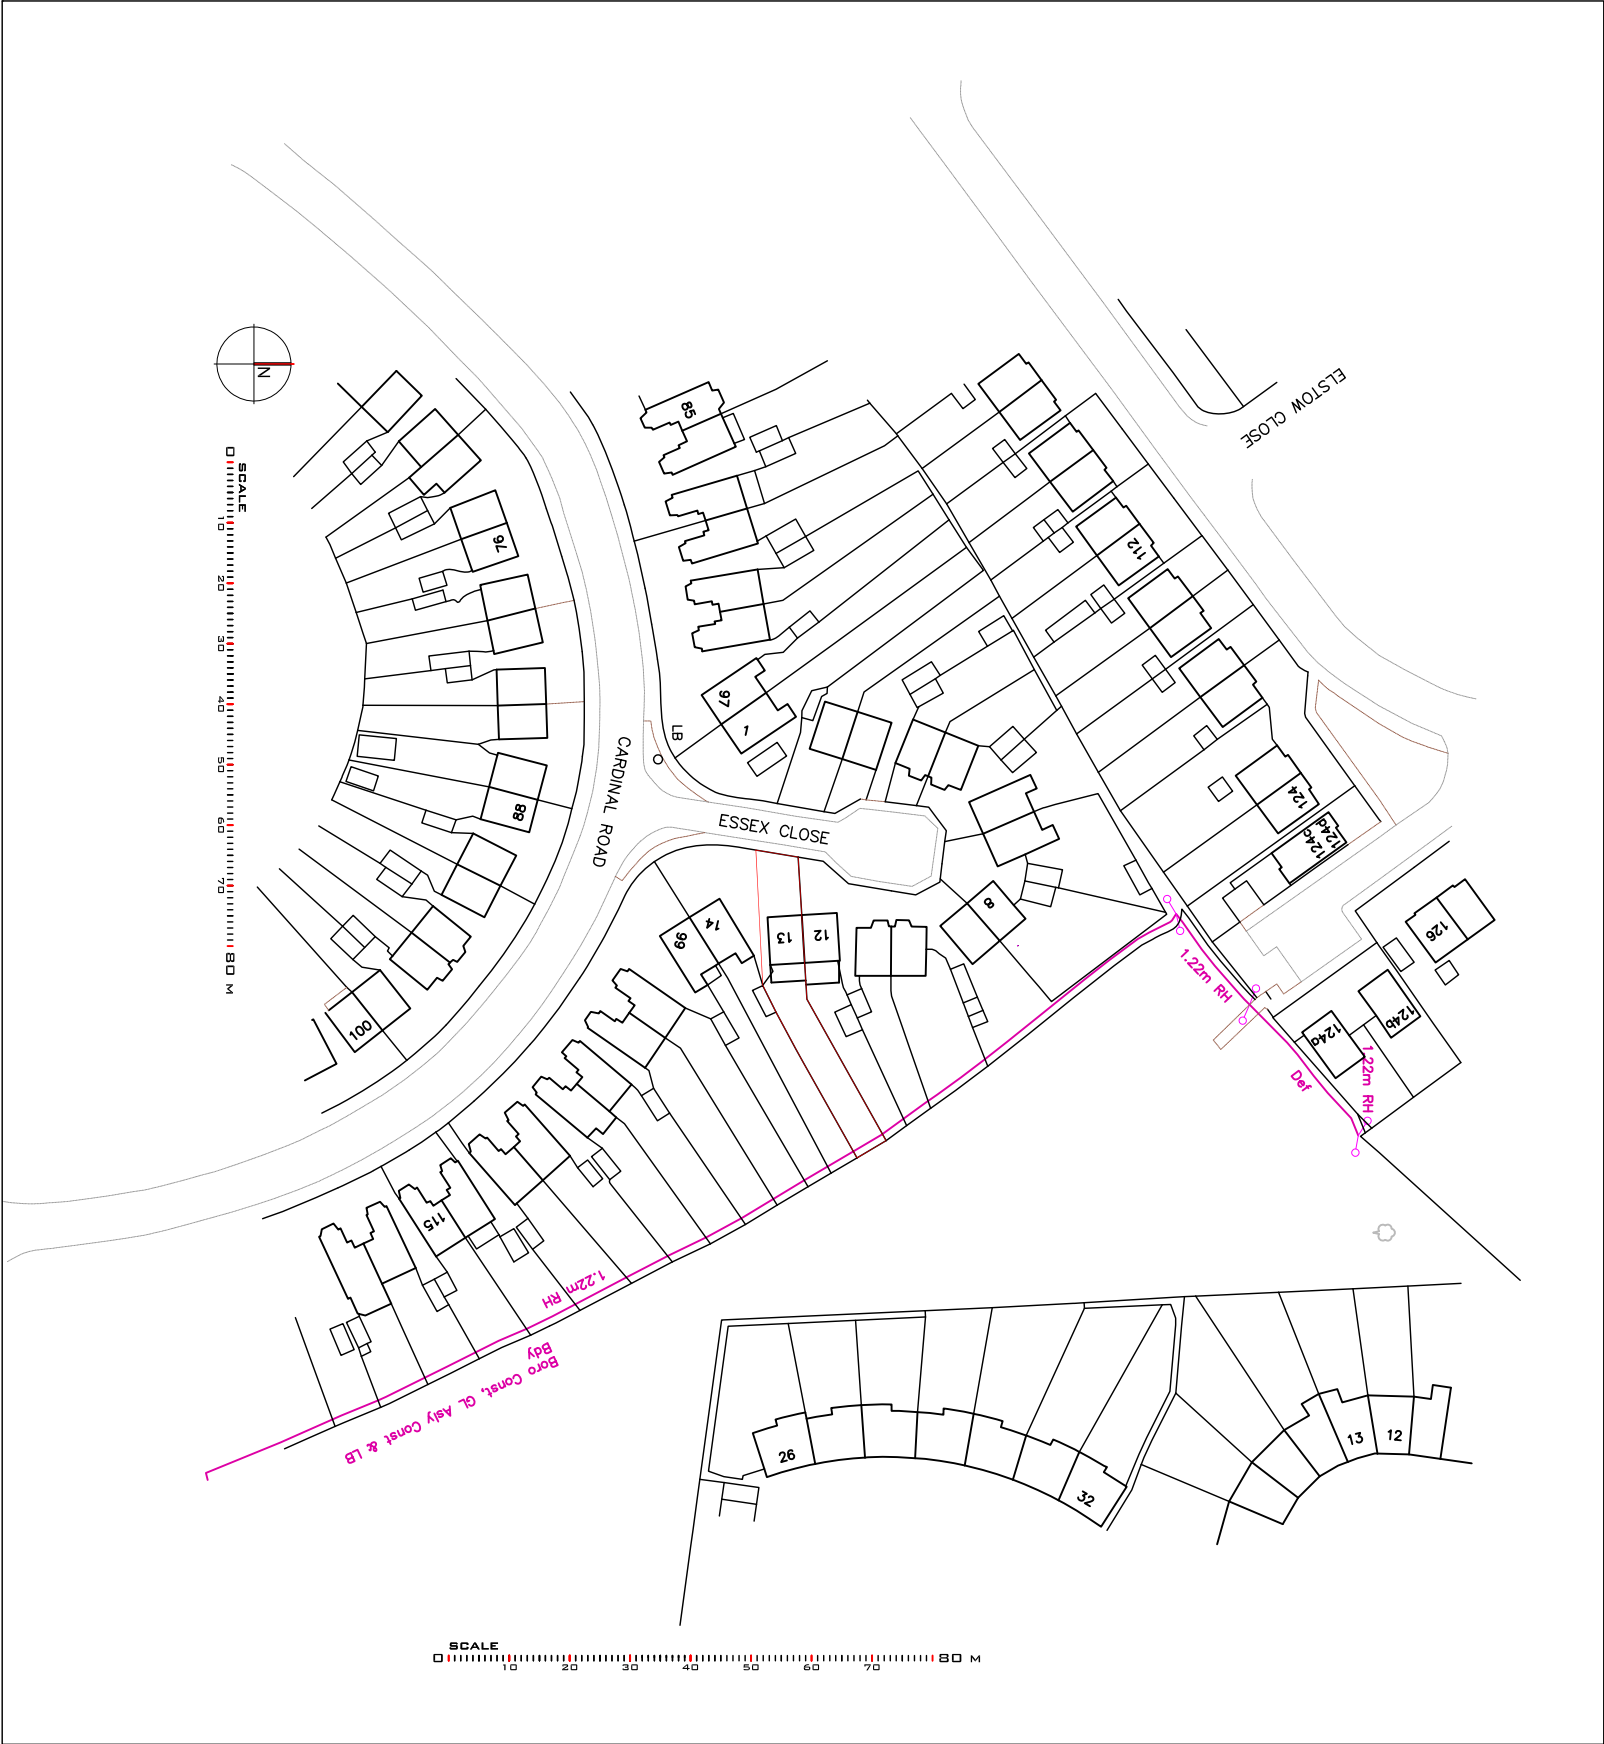

SCALE
0 10 20 30 40 50 60 70 80 M

SCALE
0 10 20 30 40 50 60 70 80 M

13 Essex Close
Eastcote
Ruislip HA4 9PX

DRAWING TITLE
OS Plan

SCALE
1:1250 @ A3

DRAWN
pc
DATE
23.09.2025

DRAWING NO
EXC/OS
REVISION
-