

NOTES :


**\*NB :- DRAWINGS TO BE READ**  
IN CONJUNCTION WITH RELEVANT  
ARCHITECTS AND ENGINEERS DRAWINGS  
AND SPECIFICATIONS.

**\*NB :- THIS DRAWING**  
HAS BEEN ELECTRONICALLY PRODUCED.  
THEREFORE DO NOT RELY ON ANY SCALES  
QUOTED, WORK ONLY TO FIGURED  
DIMENSIONS. DO NOT SCALE.  
ALL DIMENSIONS TO BE CHECKED ON SITE.  
ANY ERRORS TO BE REPORTED TO THE  
ARCHITECT IMMEDIATELY

**\*NB :- THIS DRAWING**  
HAS BEEN PRODUCED SOLELY FOR THE  
PURPOSES OF OBTAINING PLANNING  
APPROVAL.  
DO NOT CONSTRUCT FROM THIS DRAWING.  
\* ALL LAYOUTS AND AMENDMENTS TO BE  
APPROVED BY ALL STATUTORY BODIES



SCALE  
0 10 M

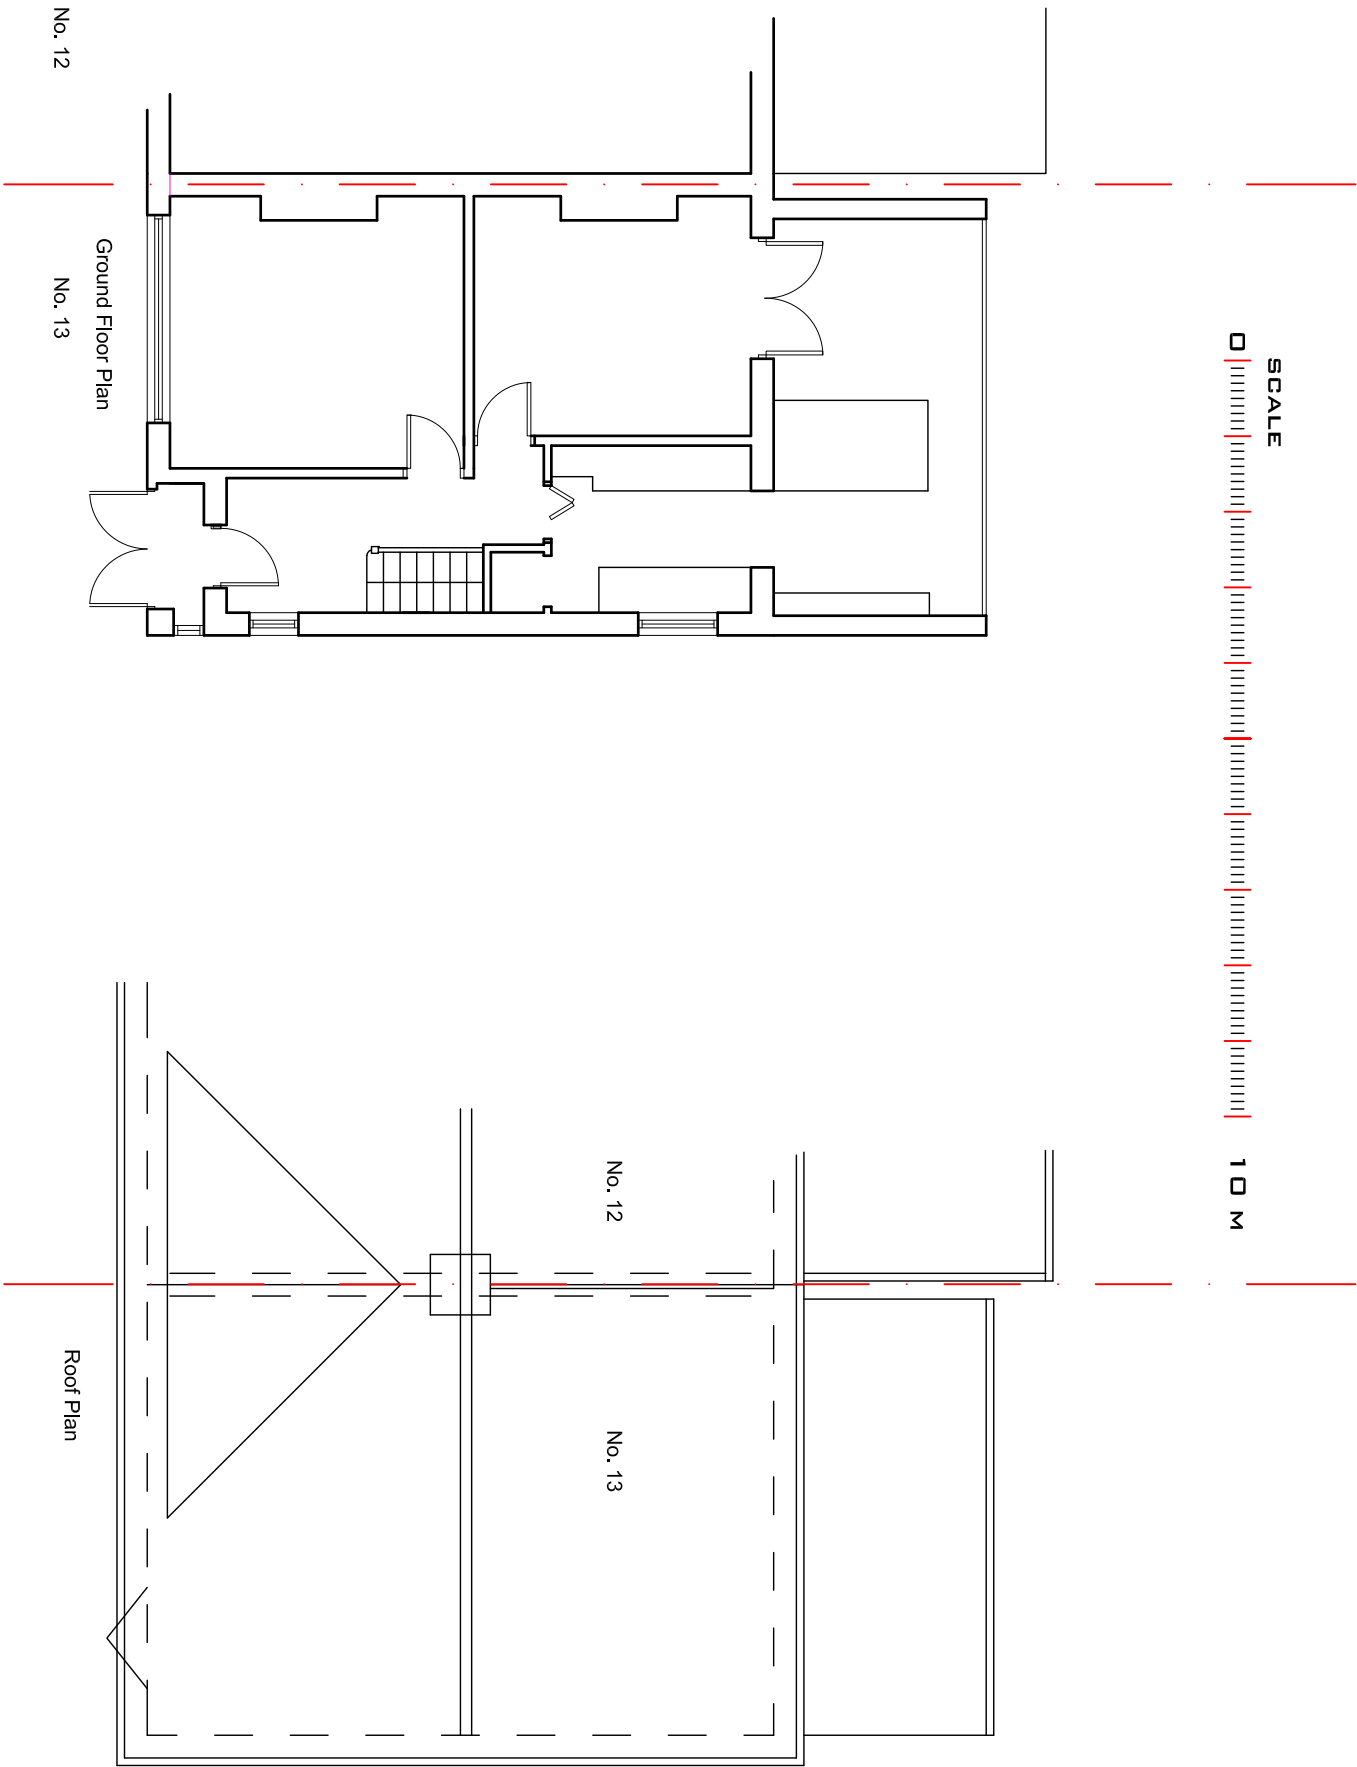

REV DETAILS DATE

PROJECT TITLE

13 Essex Close  
Eastcote  
Ruislip HA4 9PX

DRAWING TITLE

Existing Plans

SCALE

1:100 @ A3

DRAWN

PC

DATE

23.09.2025

DRAWING NO

REVISION

EXC/S/01 -